


LINCOLNSHIRE

A. SUBDIVISION LOCATED IN THE N.W. 1/4
OF SECTION 34 T. 12 N. R. 1E OF THE 4TH P.M.
KNOX COUNTY, ILLINOIS.

SCALE 1"=100'

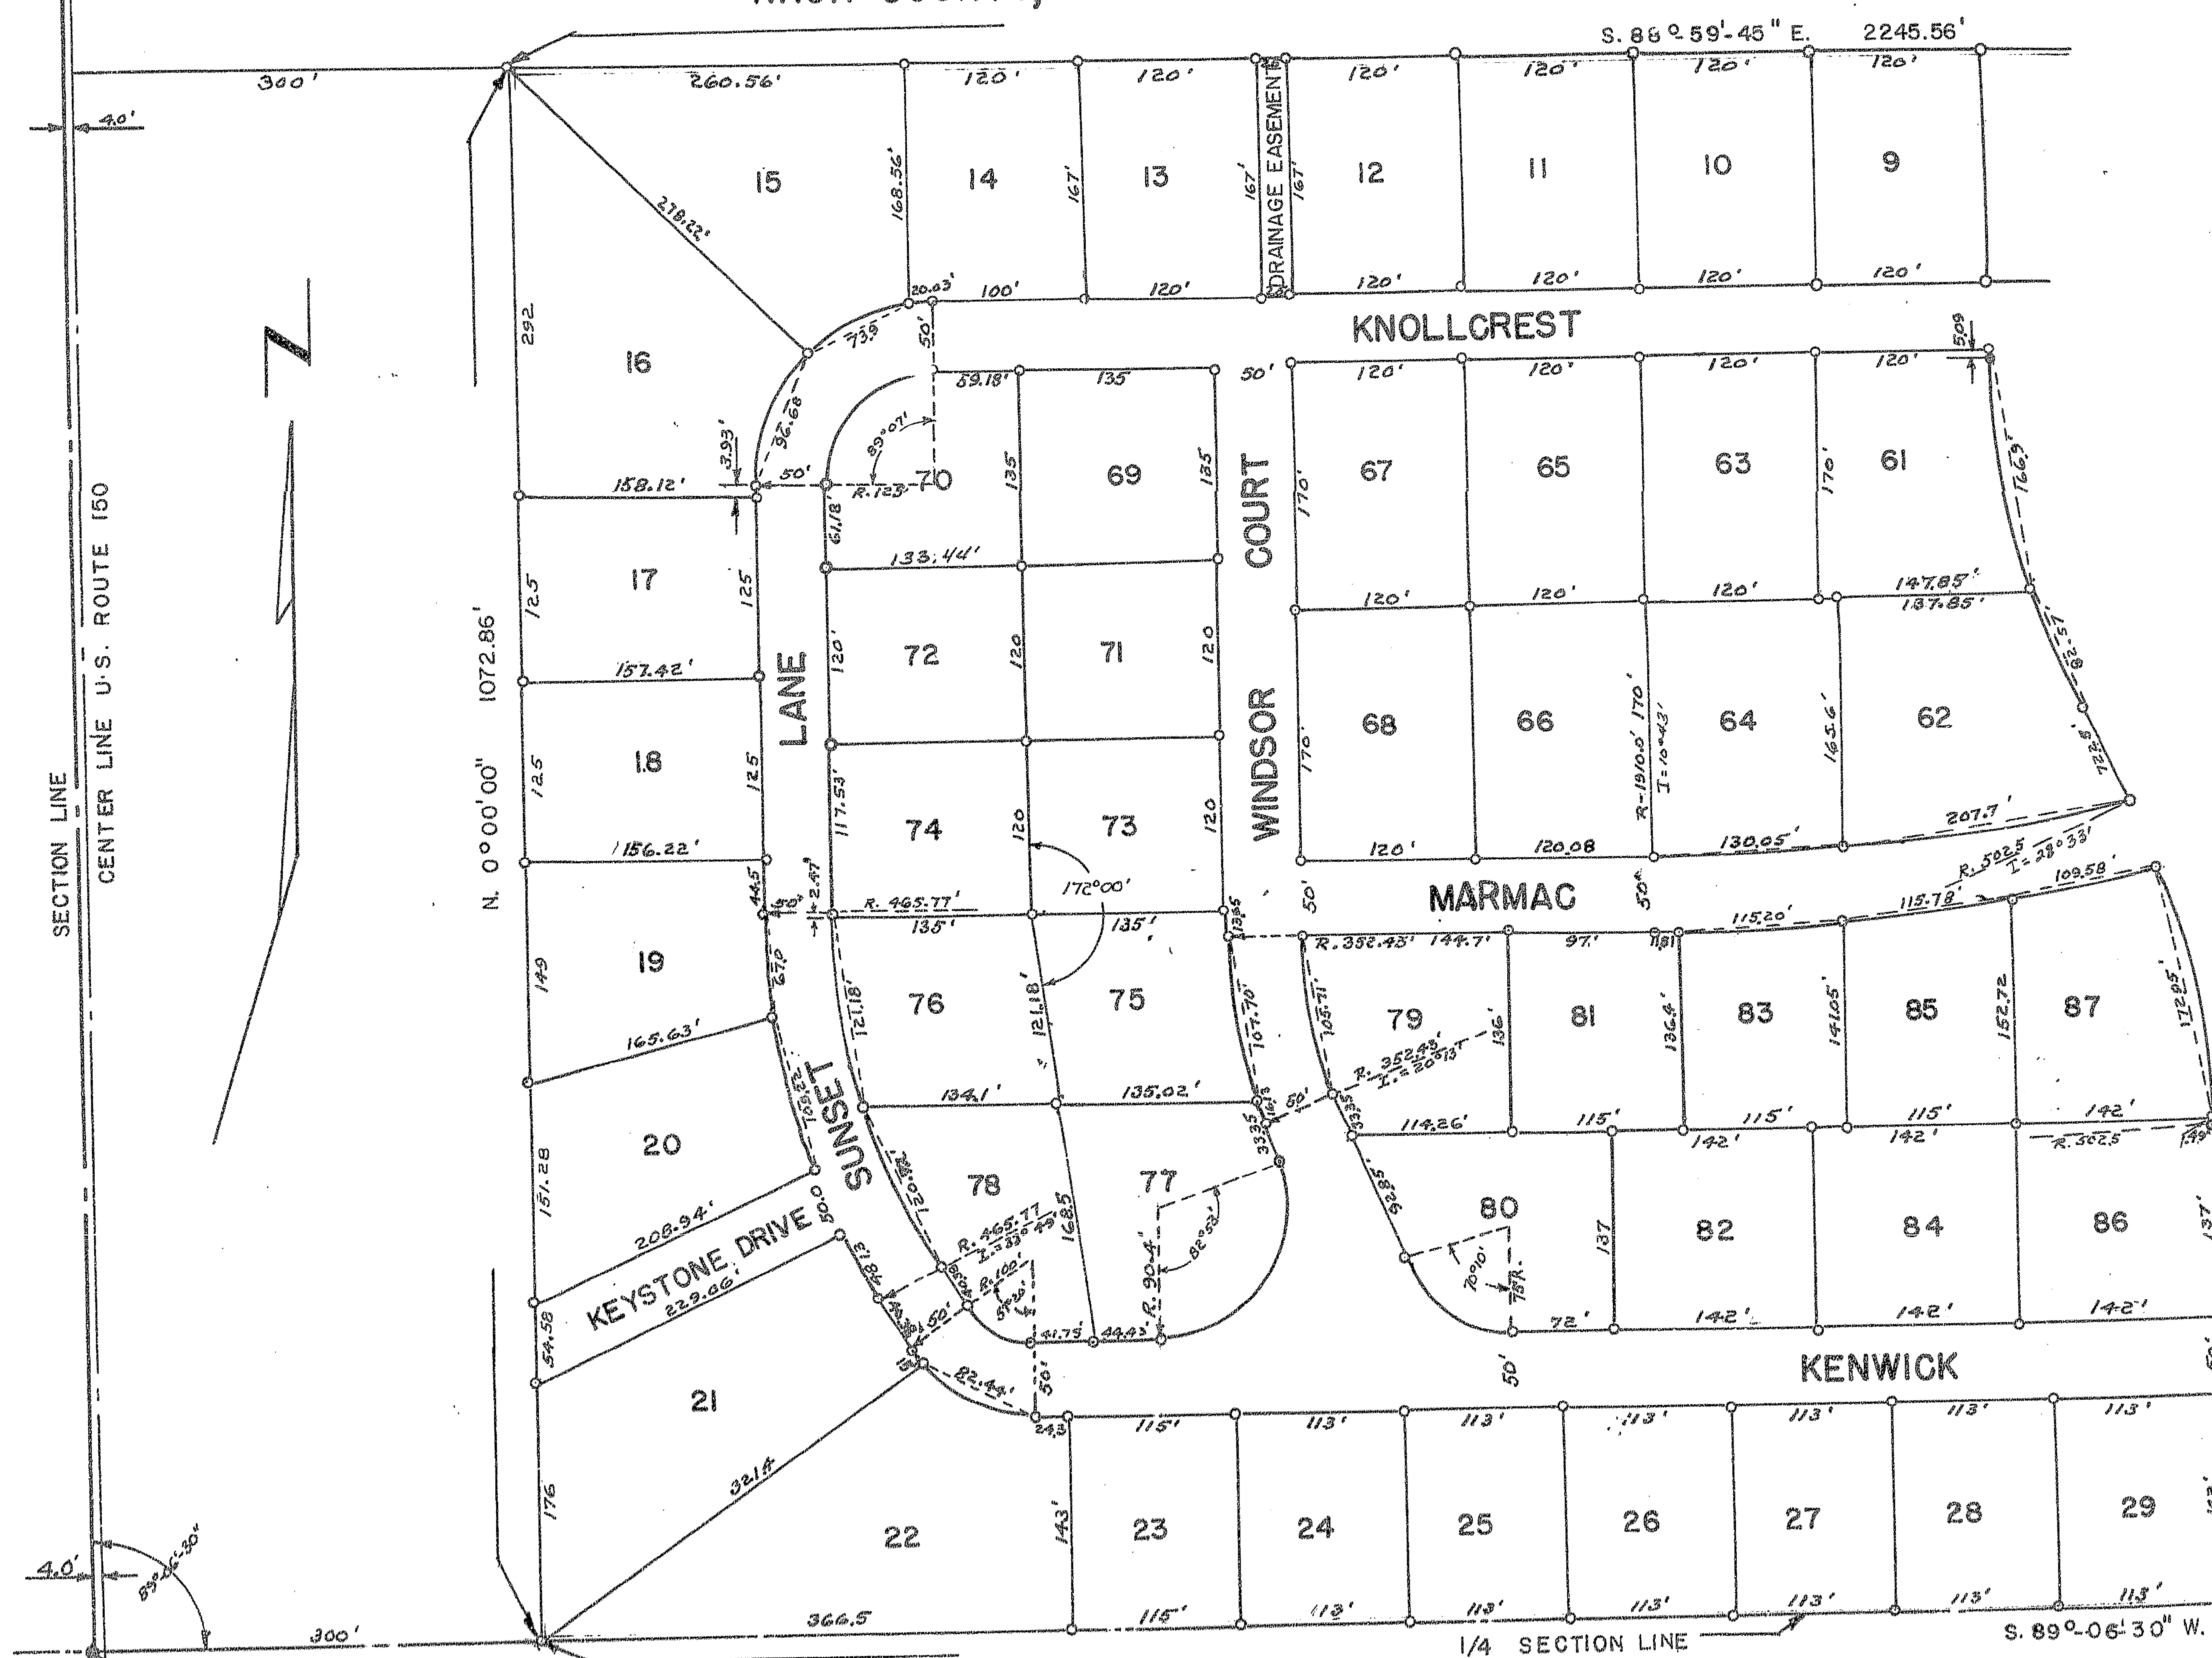

STEEL PLATE IN PAVEMENT
AT S.W. COR. OF N.W. 1/4 OF
SECTION 34, T. 12 N., R. 12 E.
OF THE 4TH R.M.

LEGEND:


ONE HALF INCH SQUARE
STEEL PINS

BOUNDARY OF SUBDIVISION

CONTINUED ON PAGES 125-126 AND 127

No. 517502 FILED FOR RECORD APRIL 27TH 1956 AT 8³⁰ A.M.

125

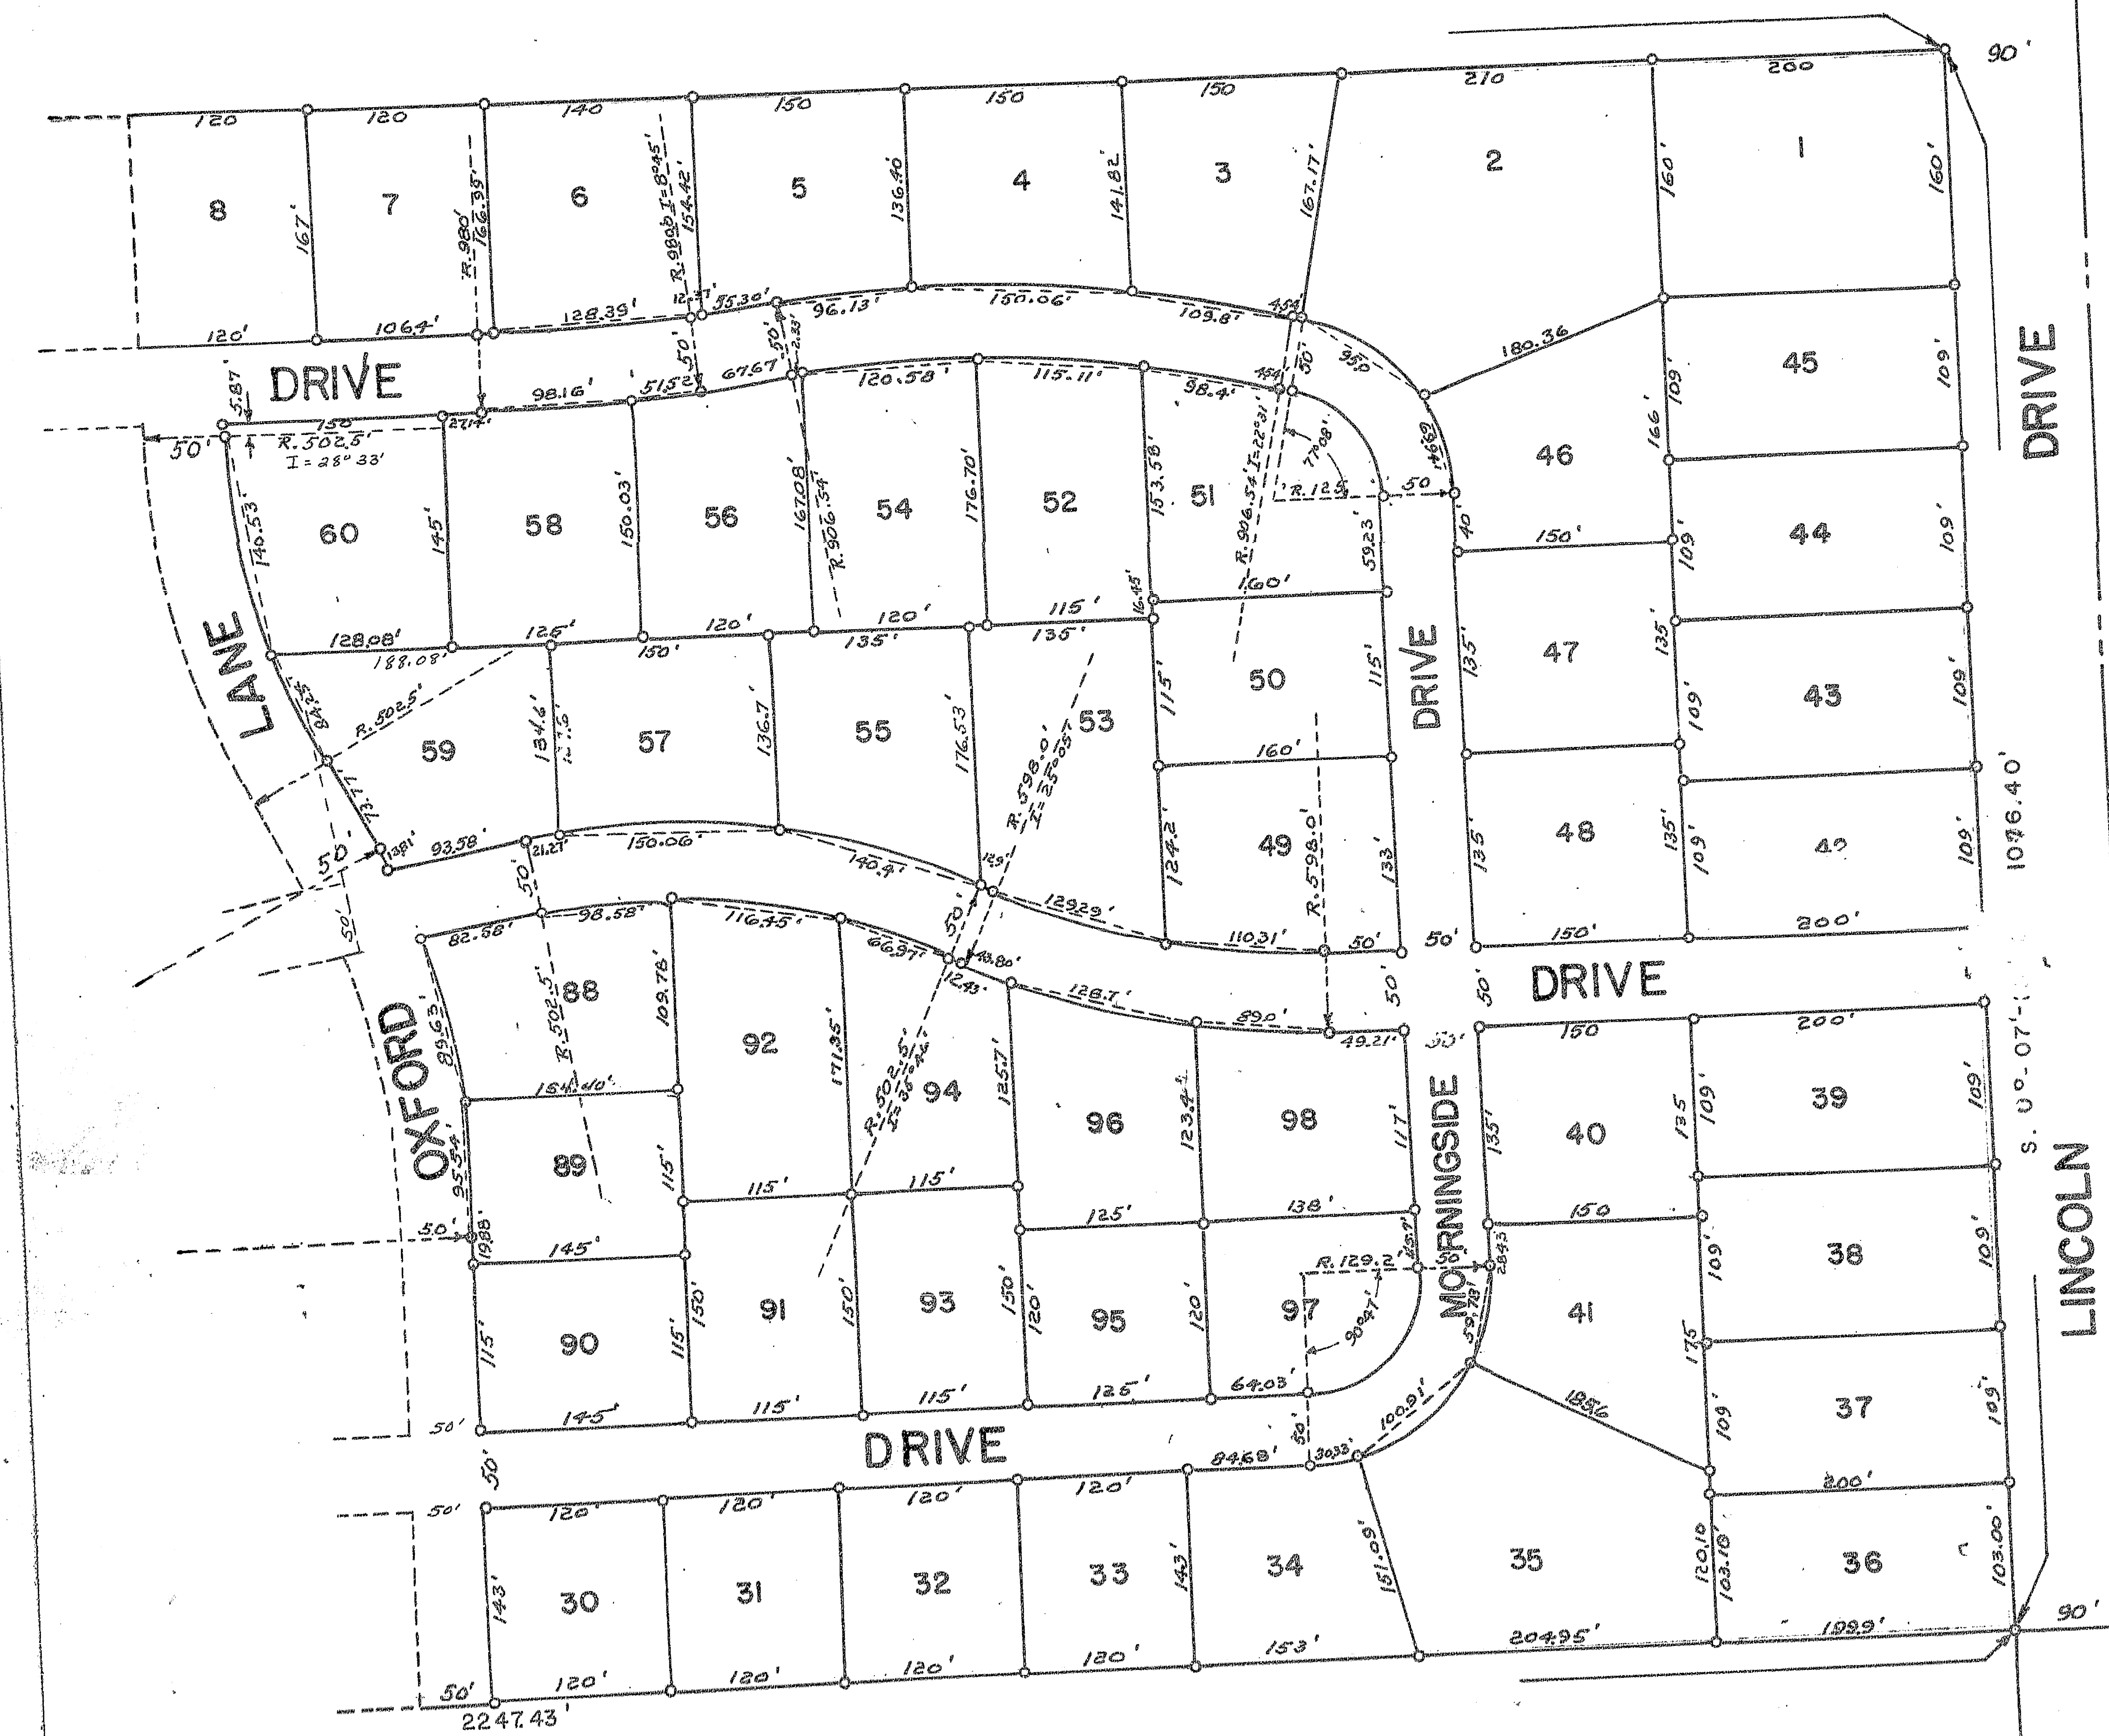

SURVEY AND PLAT BY
MISSMAN, STANLEY, FARMER & ASSOCIATES
CIVIL ENGINEERS
ROCK ISLAND ILLINOIS

SHEET 1 OF 2 SHEETS