


PLAT OF A RESUBDIVISION OF
THE WEST 465 FEET OF LOT 4 (EXCEPT THE NORTH 255.2 FEET
THEREOF) AND LOT 5 ALL OF A SUBDIVISION OF THAT PART OF
THE NORTHEAST QUARTER OF SECTION 11 TWP. 11 N. R. 1 E. OF
4 TH. P.M. LYING NORTH AND WEST OF THE C. B. & Q. R. R.
MAIN LINE AND EAST OF THE RIO BRANCH OF THE C. B. & O. R. R.
IN THE CITY OF GALESBURG
KNOX COUNTY ILLINOIS

SCALE 1" = 150'

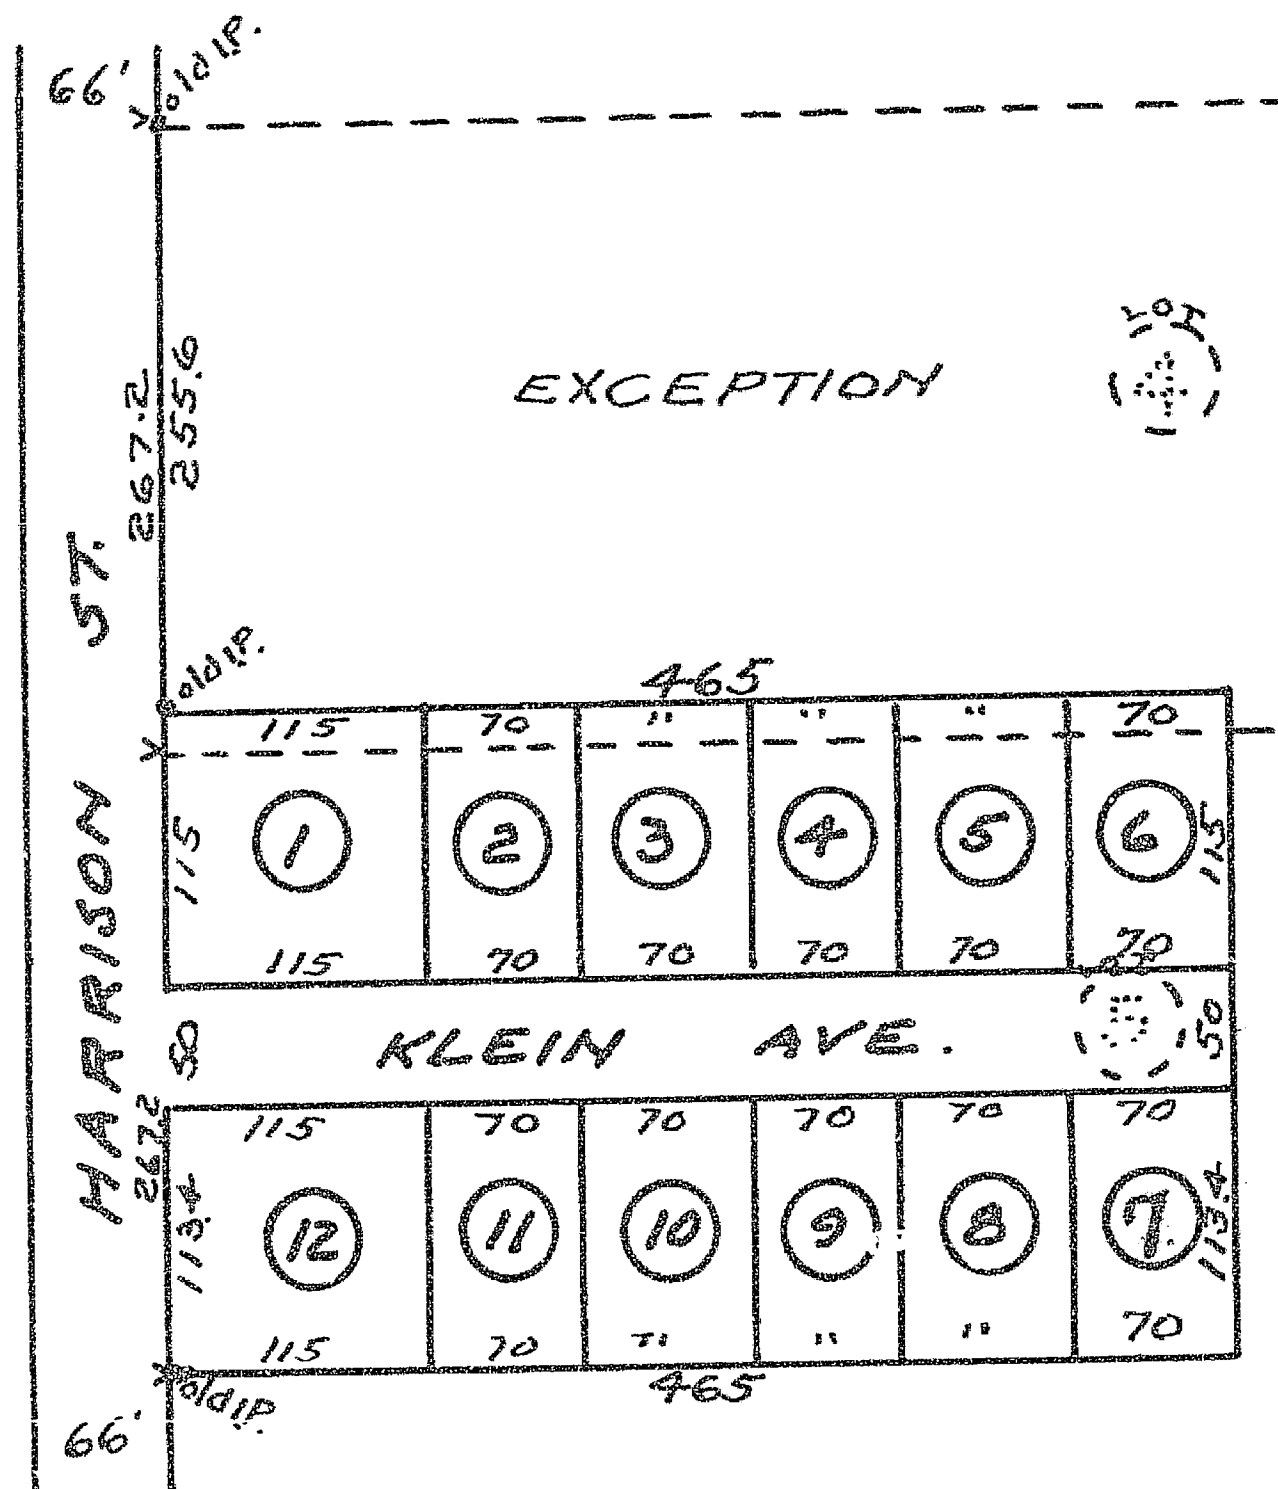


STATE OF ILLINOIS)
COUNTY OF KNOX) ss

I, S. S. Scott, County Surveyor of
said Knox County, do hereby certify that
I have surveyed and platted the
above described tract of land and that
the annexed plat truly represents said
survey as made by me.

Given under my hand and seal this
7th day of May 1956.

S. S. Scott J.L.S. 369
County Surveyor

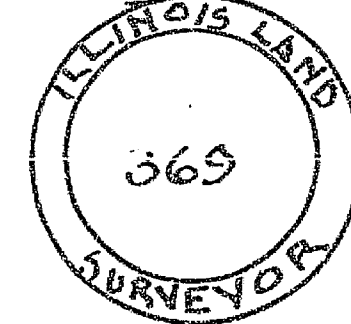

TO WHOM IT MAY CONCERN
KNOW YE:-

That we the undersigned, owners of the land upon which Resub-
division is laid out do hereby acknowledge that we have caused the same
to be surveyed and platted as shown upon the annexed plat; and do
hereby dedicate Klein Ave., to the use of the public as a public highway.

Given under our hands and seals this 10th day of May 1956.


Albert F. Klein (SEAL)

Gladys M. Klein (SEAL)

STATE OF ILLINOIS)
COUNTY OF KNOX) ss

I, a Notary Public, in and for said County in the
State aforesaid, do hereby certify that Albert F. Klein and Gladys M.
Klein, his wife, who are personally known to me to be the same persons whose
names are subscribed to the foregoing instrument, appeared before me this
day in person and acknowledged that they signed, sealed and delivered the said
instrument as their free and voluntary act for the uses and purposes therein
set forth.

Given under my hand and Notarial Seal this 10th day of May
1956.

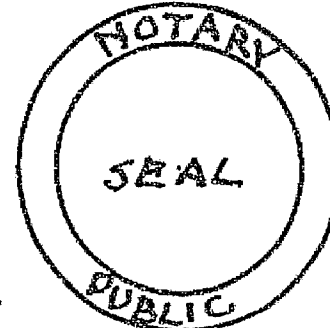

Walter S. Franseen
Notary Public.

STATE OF ILLINOIS)
COUNTY OF KNOX) ss

I, Samuel H. Hinchman, County Clerk, within and
for said County in the State aforesaid, do hereby certify that I am the
keeper of the records, files and official seal of said Knox County; I
further certify that I find no reasonable tax sales, delinquent general
taxes, unpaid current taxes or special assessments against any of the
real estate included in the annexed plat.

Witness my hand and official seal this 11th day of May 1956.


Samuel H. Hinchman
County Clerk.

Approved by the City Council of the City of Galesburg, Illinois,
May 21st 1956.

Alfred Nystrom
City Clerk.

PLAT OF A RESUBDIVISION OF
THE EAST 116.25 FEET OF THE WEST 265.75 FEET OF THE SOUTH
165 FEET OF LOT 8 IN SUBDIVISION 1902 OF LOTS 7 AND 8 OF R.H.
WHITING'S SUBDIVISION OF THE NORTHEAST QUARTER OF
SECTION 9 TWP. 11 N. R. 1 E. OF 4 TH. P.M.
GALESBURG, KNOX COUNTY ILLINOIS.

SCALE 1" = 100'

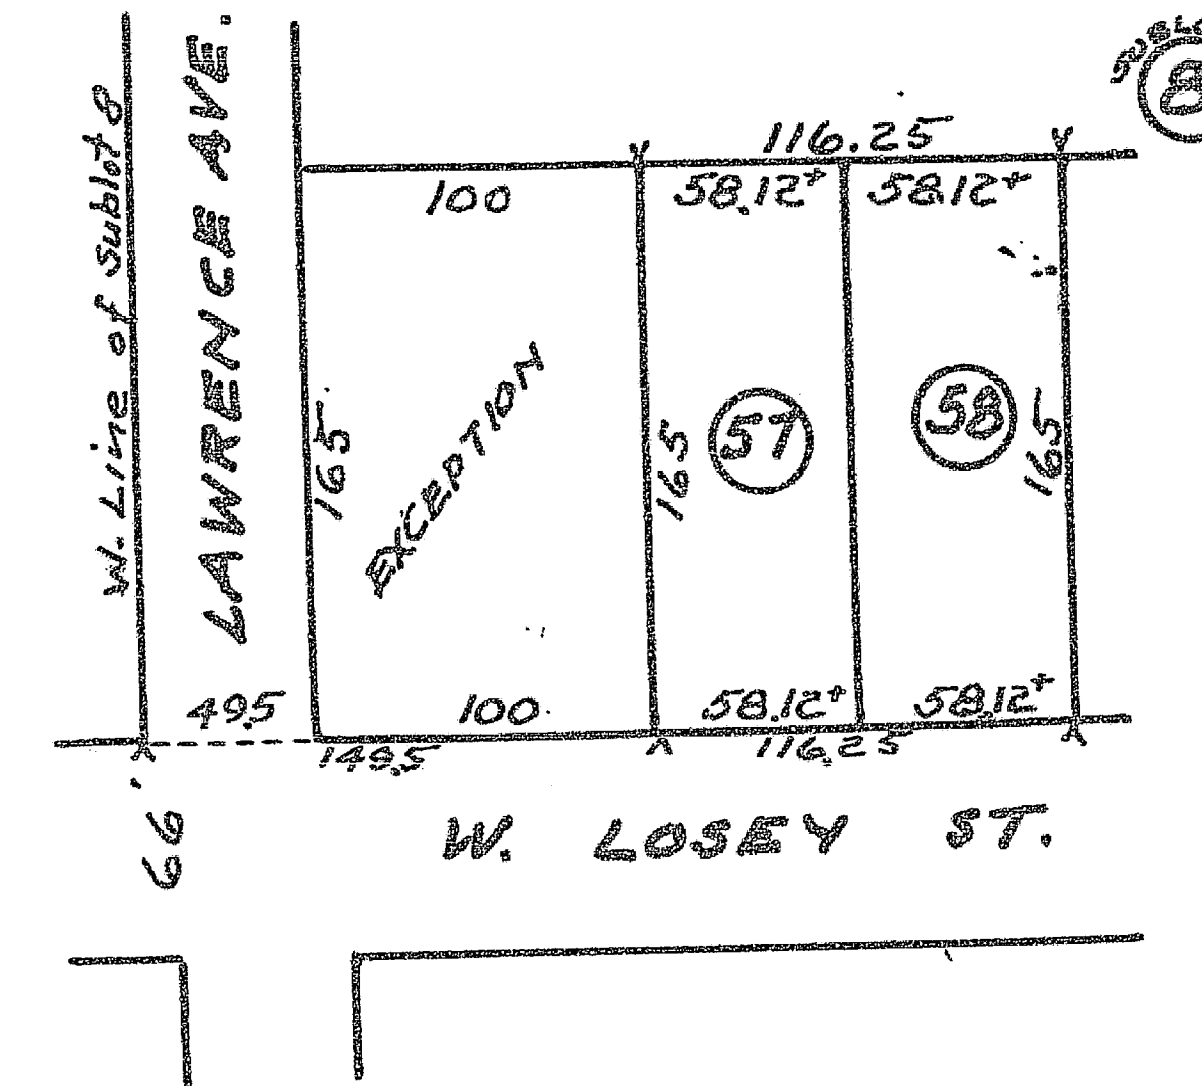

STATE OF ILLINOIS)
COUNTY OF KNOX) ss

I, S. S. Scott, County Surveyor of
said Knox County, do hereby certify that I
have surveyed, staked and platted the above
described tract of land and that the annexed
plat truly represents said survey as made by
me.
Given under my hand and seal this 17th
day of May 1956.

S. S. Scott J.L.S. 369
County Surveyor



TO WHOM IT MAY CONCERN
KNOW YE:-

That we, the undersigned, owners of the land upon which Resub-
division is laid out, do hereby acknowledge that we have caused the same to be
surveyed and platted as shown upon the annexed plat.

Given under our hands and seal this 18th day of May 1956.


William Henry Milan (SEAL)

Helen B. Milan (SEAL)

STATE OF ILLINOIS)
COUNTY OF KNOX) ss

I, a Notary Public, in and for said County in the State
aforesaid, do hereby certify that William Henry Milan and Helen B. Milan,
his wife, who are personally known to me to be the same persons whose names
are subscribed to the foregoing instrument, appeared before me this day in
person and acknowledged that they signed, sealed and delivered the said instrument
as their free and voluntary act for the uses and purposes therein set forth.

Given under my hand and Notarial Seal this 18th day of May 1956.

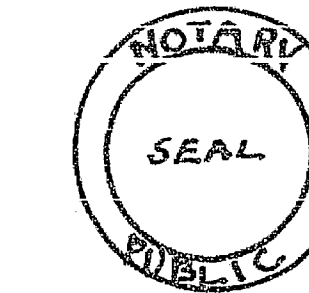


Ethel C. Swanson
Notary Public.

STATE OF ILLINOIS)
COUNTY OF KNOX) ss


I, Samuel H. Hinchman, County Clerk, within and for
said County in the State aforesaid, do hereby certify that I am the Keeper
of the records, files and official seal of said Knox County; I further
certify that I find no reasonable tax sales, delinquent general taxes,
unpaid current taxes or special assessments against any of the
real estate included in the annexed plat.

Witness my hand and official seal this 18th day of May 1956.

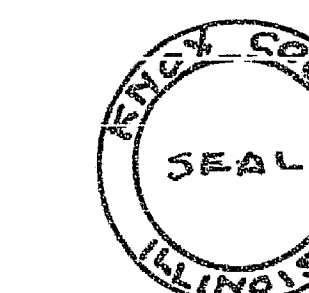

Samuel H. Hinchman
County Clerk.

Approved by the City Council of the City of Galesburg, Illinois,
May 21st 1956.

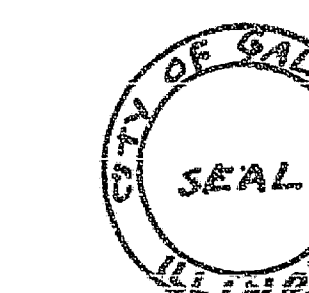

Alfred Nystrom
City Clerk.