


SUBDIVISION OF 1960 OF
PART OF LOT 11 IN BLOCK
2 OF A RESUBDIVISION OF
BLOCKS 1, 2, 3, AND 4 OF
HAYNOR'S ADDITION TO
GALESBURG, KNOX CO., ILL.

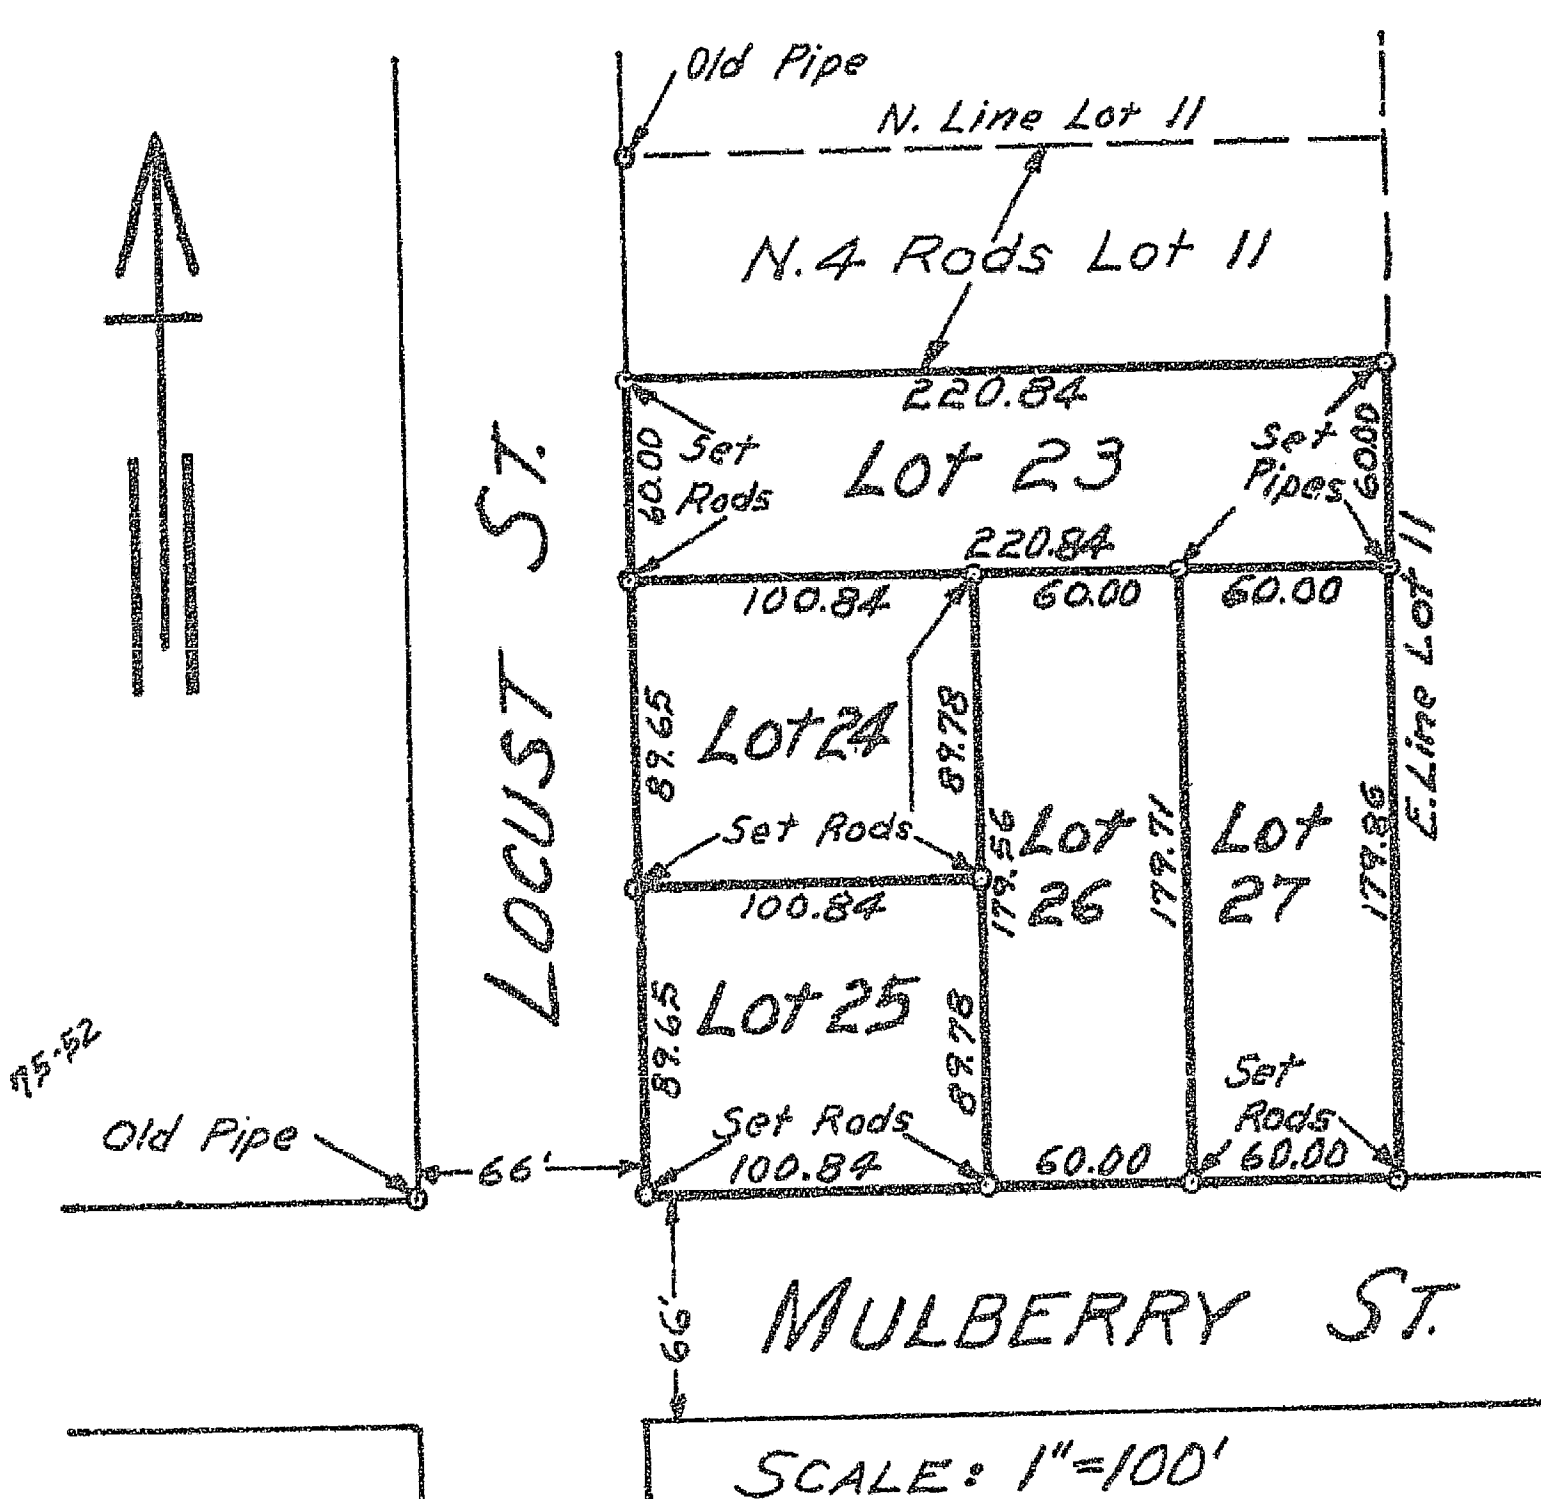

I, hereby certify that I made
a survey to make a "Subdivision
of 1960 of all of Lot 11 except
the North 4 Rods thereof, of
Block 2 of a Resubdivision of
Blocks 1, 2, 3 and 4 of Haynor's
Addition to the City of Galesburg,
Knox County, Illinois."
The annexed plat is a true
representation of the survey
with measurements in feet and
decimal parts thereof.
Witness my hand and seal at
Galesburg, Illinois this 20th
day of May, 1960.

Louis S. Pappmeier
Louis S. Pappmeier
Illinois Land Surveyor 715



STATE OF ILLINOIS) ss
COUNTY OF KNOX)

This is to certify that the undersigned Fred Holmes and Bertha A. Holmes, his wife and Frederick R. Cowan and Lenora U. Cowan his wife are legal owners of land shown in the annexed plat of "Subdivision of 1960 of Part of Lot 11 in Block 2 of a Subdivision of Blocks 1, 2, 3 and 4 of Haynor's Addition to Galesburg, Knox County, Illinois drawn and shown herewith and that they have caused the same to be surveyed, staked and platted as shown hereon for the purpose of having the plat recorded.
In witness whereof we have hereunto set our hands and seal this ___ day of May, 1960.

Fred Holmes seal Frederick R. Cowan seal
Bertha A. Holmes seal Lenora U. Cowan seal

STATE OF ILLINOIS) ss
COUNTY OF KNOX)

I, Phyllis C. Farrell, a Notary Public in and for the County aforesaid do hereby certify that Fred Holmes and Bertha A. Holmes, his wife and Frederick R. Cowan and Lenora U. Cowan his wife are personally known to me to be the same persons whose names are subscribed to the foregoing instrument and that they signed, sealed and delivered the same as their free and voluntary act for the uses and purposes set forth, including the release and waiver of the right of homestead.
Given under my hand and seal at Galesburg, Illinois this 25th day of May, 1960

Phyllis C. Farrell
Notary Public




STATE OF ILLINOIS) ss
COUNTY OF KNOX)

I, Samuel H. Hinchman, County Clerk of Knox County, Illinois do hereby certify that there are no delinquent general taxes, no unpaid current taxes, and no redeemable tax sales against any of the land included in the annexed plat designated as "Subdivision of 1960 of Part of Lot 11 of Block 2 of a Resubdivision of Blocks 1, 2, 3 and 4 of Haynor's Addition to Galesburg, Knox County, Illinois."
Given under my hand and the seal of the County this 25th day of May, 1960.

Samuel H. Hinchman
County Clerk


The annexed plat entitled "Subdivision of 1960 of Part of Lot 11 in Block 2 of a Resubdivision of Blocks 1, 2, 3 and 4 of Haynor's Addition to Galesburg, Knox County, Illinois was approved by the City Council of Galesburg on the 13th day of June, 1960.

Alfred Nystrom
City Clerk

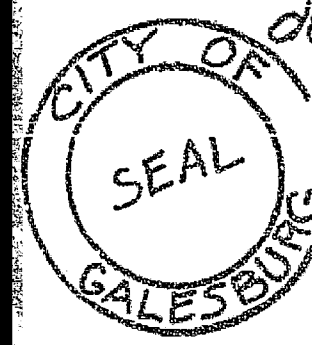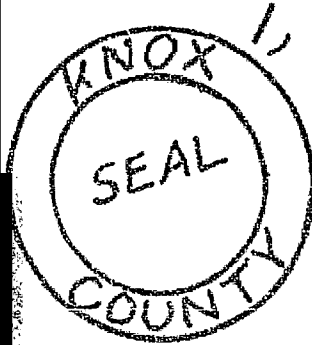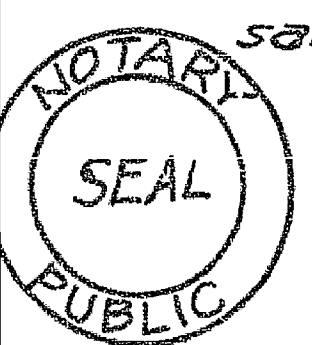

PLAT OF A SUBDIVISION OF
LOTS TEN (10) AND ELEVEN (11) IN BLOCK ONE HUNDRED
TWENTY-ONE (121) OF THE FIFTH SOUTHERN ADDITION TO
THE CITY OF GALESBURG, KNOX COUNTY, ILLINOIS.


THE AFORESAID ORIGINAL LOTS TEN (10) AND ELEVEN (11)
ARE BEING SUBDIVIDED INTO LOTS TWENTY-FIVE (25),
TWENTY-SIX (26), TWENTY-SEVEN (27), TWENTY-EIGHT (28),
TWENTY-NINE (29), THIRTY (30), AND THIRTY-ONE (31) IN
SAID FIFTH SOUTHERN ADDITION TO THE CITY OF
GALESBURG, KNOX COUNTY, ILLINOIS.

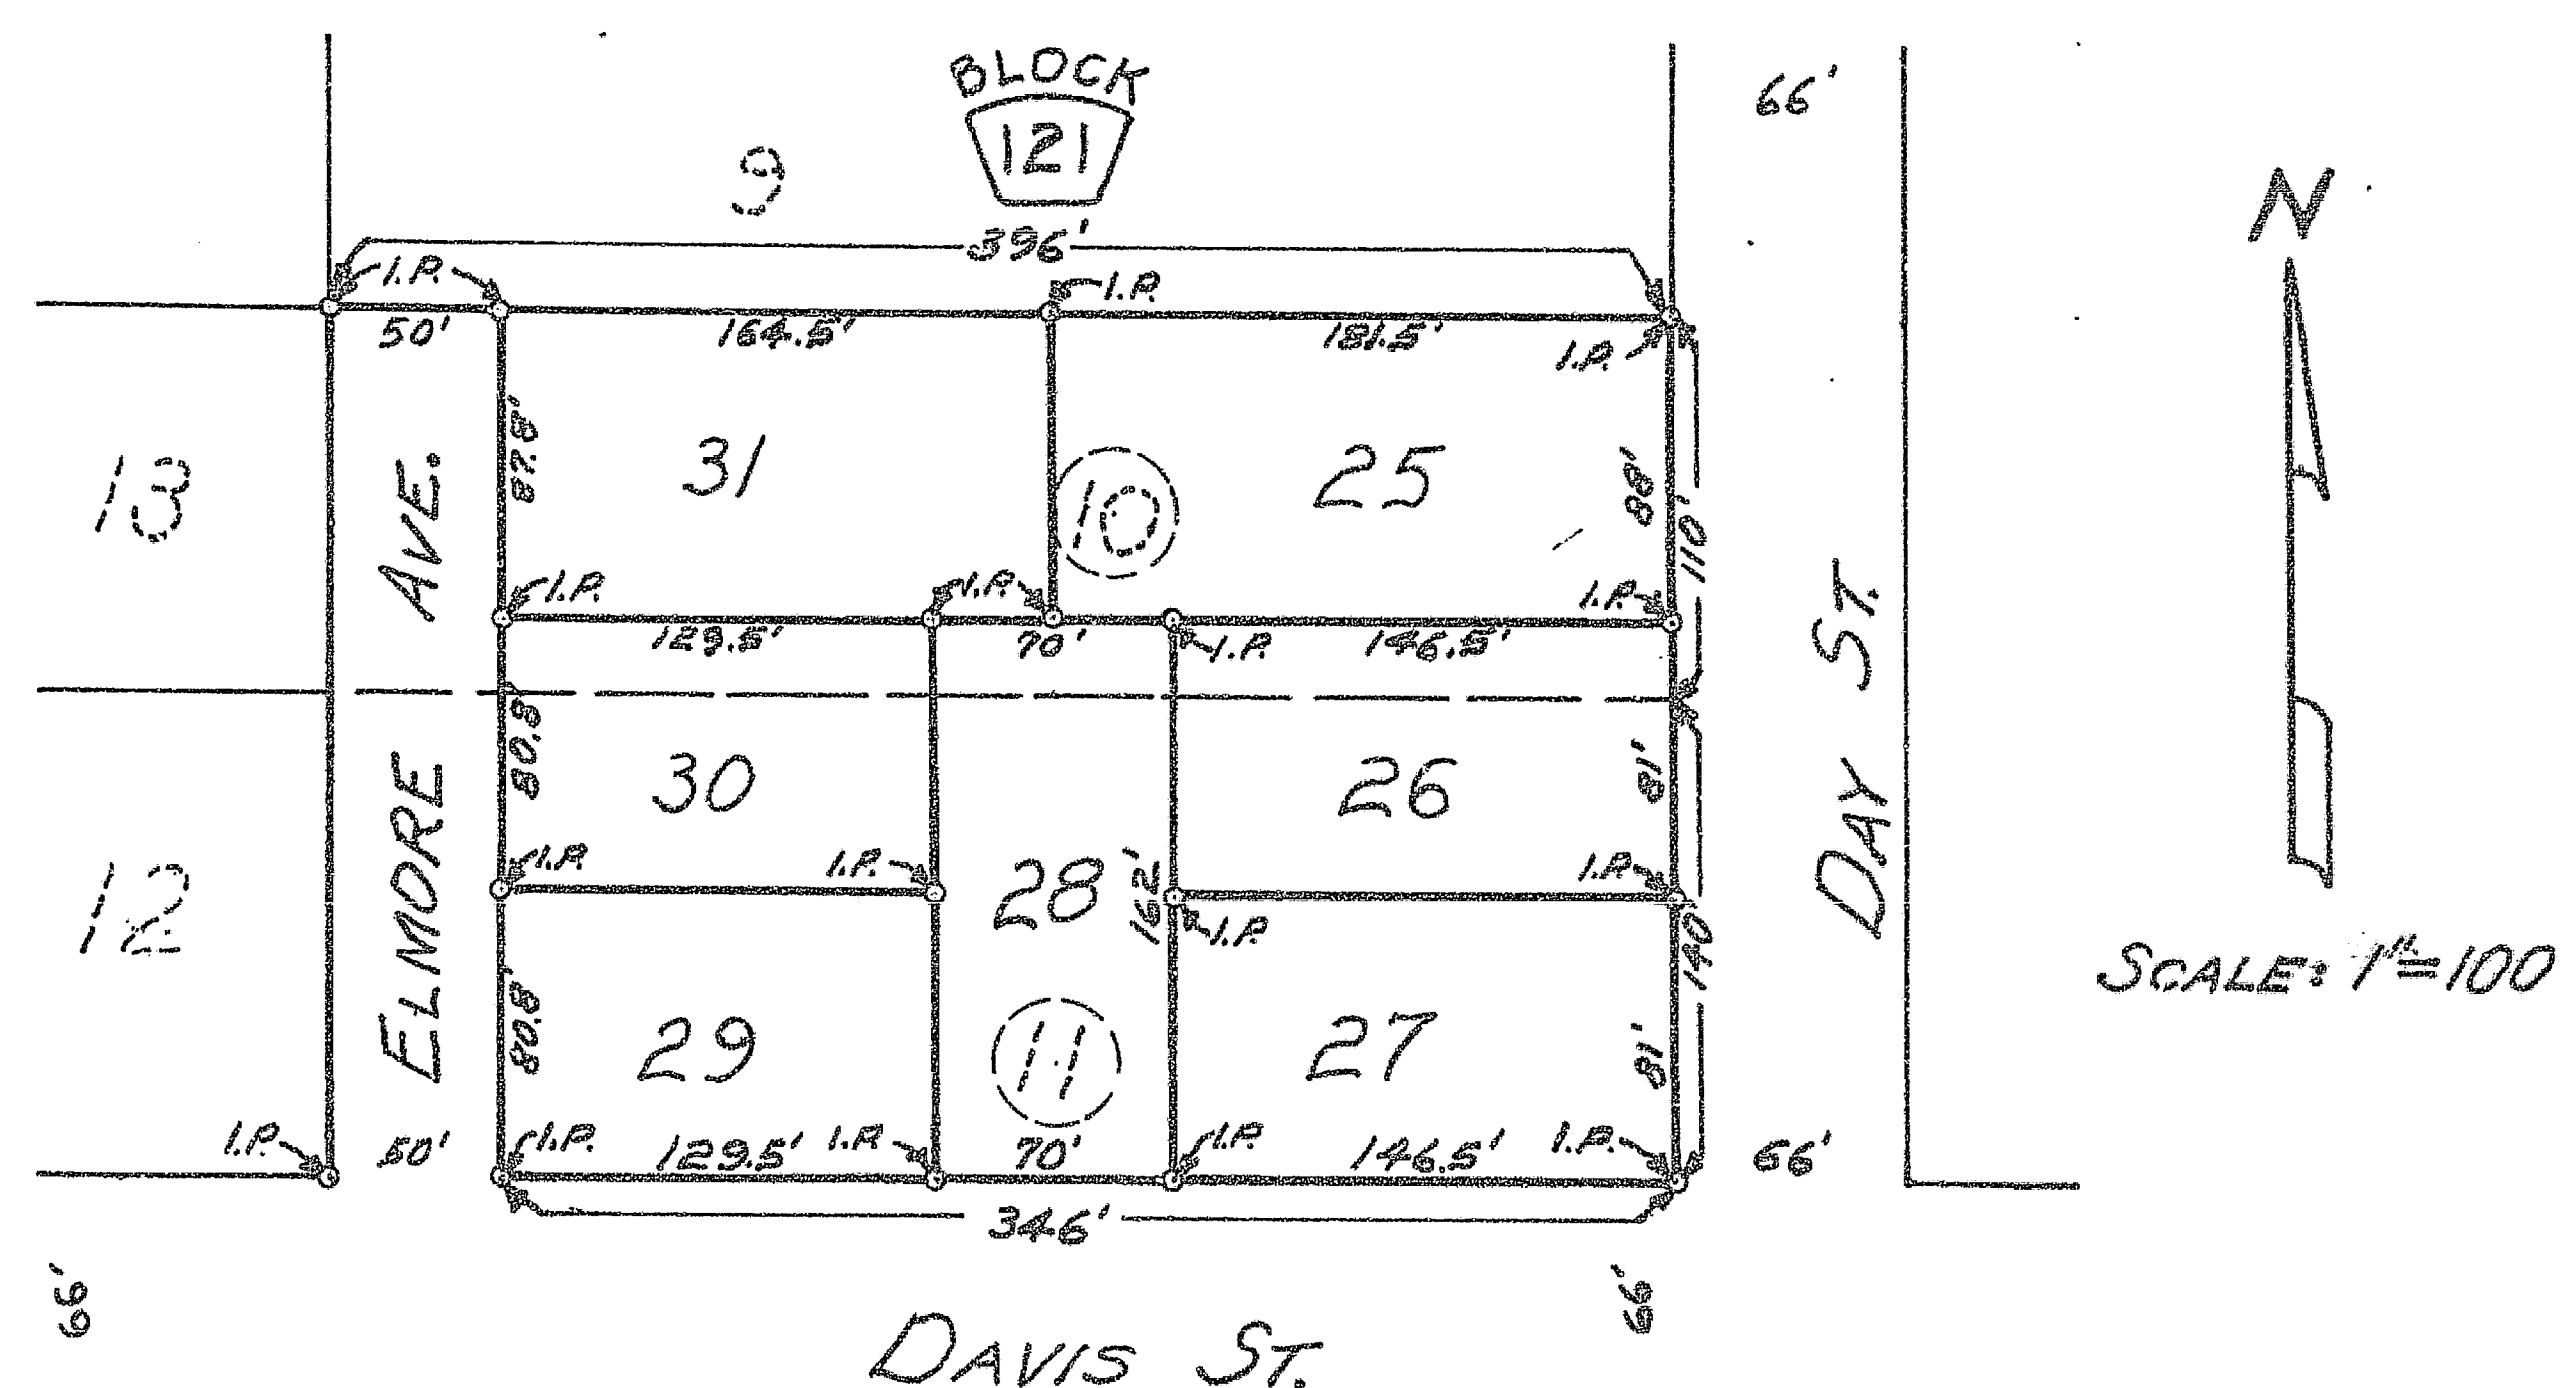

STATE OF ILLINOIS) ss
COUNTY OF KNOX)

I, Arthur O. Nordhielm, Illinois Land Surveyor #1235 do hereby certify that I have surveyed and platted the above described Lots and that the annexed plat truly represents said survey as made by me.
Given under my hand and seal this 4th day of May, 1960.

Arthur O. Nordhielm
Illinois Land Surveyor #1235

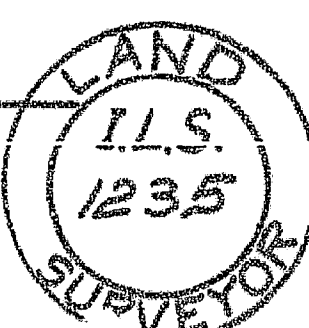

TO WHOM IT MAY CONCERN
KNOW YE:


That we, the undersigned, Frederick E. Elmore and Iva B. Elmore, husband and wife, owners of the land upon which this subdivision is laid out, do hereby acknowledge that we have caused the same to be surveyed and platted, as shown upon the annexed plat; do hereby dedicate Elmore Ave. as shown on the plat to the use of the public as a Public Highway.
Given under our hands and seals this 16th day of May, 1960.

Frederick E. Elmore (SEAL)
Iva B. Elmore (SEAL)

STATE OF ILLINOIS) ss
COUNTY OF KNOX)

I, a Notary Public, in and for said County in the State of Illinois, do hereby certify that Frederick E. Elmore and Iva B. Elmore, Husband and wife, who are personally known to me to be the same persons whose names are subscribed to the foregoing instrument, appeared before me this day in person, and acknowledged that they signed, sealed and delivered this instrument as their free and voluntary act for the use and purpose therein set forth.
Given under my hand and Notarial Seal this 16 Day of May, 1960.


Joan McGahey
Notary Public

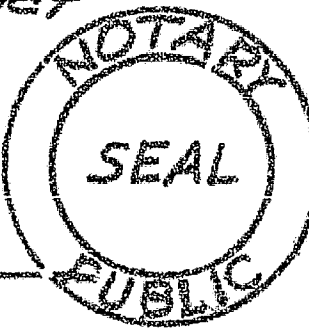

STATE OF ILLINOIS) ss
COUNTY OF KNOX)

I, Samuel H. Hinchman, County Clerk of Knox County, Illinois, do hereby certify that there are no delinquent general taxes, no unpaid current general taxes, no unpaid forfeited taxes, and no redeemable tax sales against any of the land included in the annexed plat.
I further certify that I have received all statutory fees in connection with the annexed plat.
Given under my hand and seal of the County at Galesburg, Illinois, this 5th day of May, A.D. 1960.

Samuel H. Hinchman
County Clerk

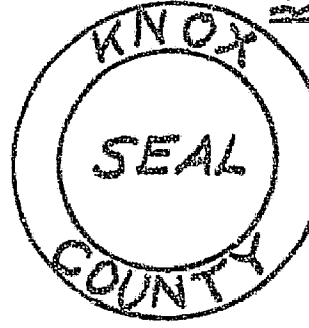

Approved by the City Council of the City of Galesburg, Illinois May 23, 1960.

Alfred Nystrom
City Clerk