

PLAT OF A SUBDIVISION OF

the North thirty (30) rods of Lot Forty (40) in Block Seventy-three (73) of the Resubdivision of 1904 of Original Lot Three (3) and the East Forty-five and four-tenths (45.4) of Lot 4 of the subdivision of Lots Three (3), Four (4), Five (5) and Six (6), Block Seventy-three (73) Second Southern Addition to the City of Galesburg, as per plat thereof, recorded in Volume Six (6) of Plats, page 180, in the City of Galesburg.

The afore-said parcel of land are being subdivided into Lots Forty-four (44), Forty-five (45), Forty-six (46), Forty-seven (47), Forty-eight (48) and Forty-nine (49) in afore-said Addition to the City of Galesburg, Knox County, Illinois


Scale: 1" = 150'

STATE OF ILLINOIS } S.S.
COUNTY OF KNOX }

I, Arthur O. Nordhelm, Illinois Land Surveyor # 1285 do hereby certify that I have surveyed and platted the above described tract of Land as shown upon the annexed plat.

Given under my hand and seal of office this 16th day of April 1955.

Arthur O. Nordhelm
ILLINOIS LAND SURVEYOR

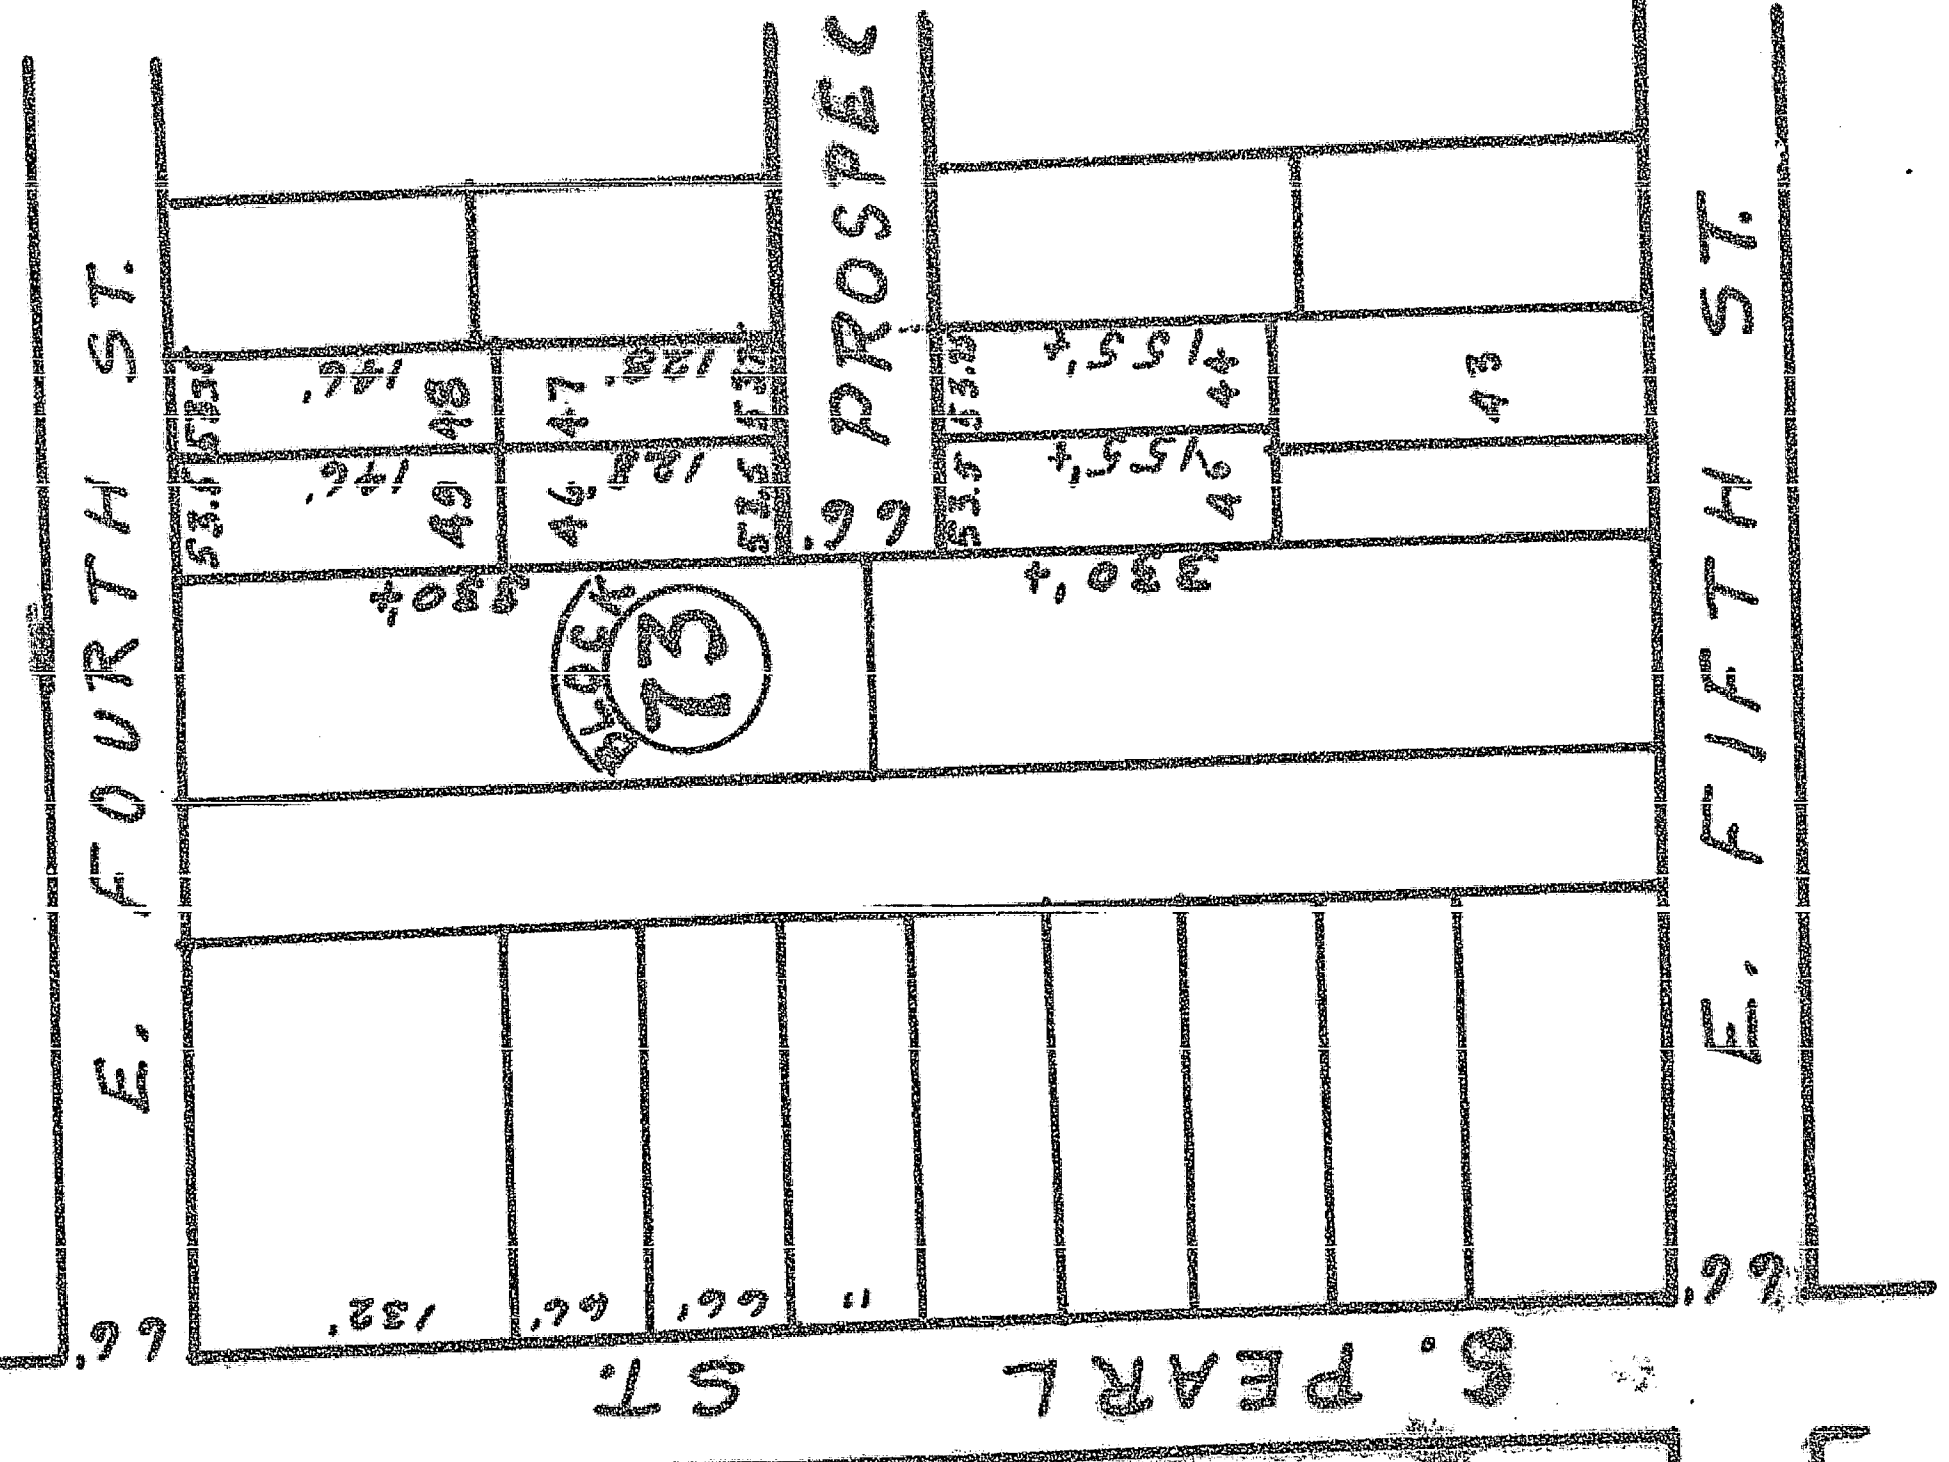

Given under our hands and seals this 16th day of April 1955.

Samuel H. Fincham
Notary Public

STATE OF ILLINOIS } S.S.
COUNTY OF KNOX }

I, Samuel H. Fincham, in and for said County in the State of Illinois, do hereby certify that Henry Martin and Blanche Shafman, husband and wife, who are personally known to me to be the same persons whose names are subscribed to the foregoing instrument, appeared before me this day in person, and acknowledged that they signed, sealed and delivered this instrument as their free and voluntary act for the use and purpose therein set forth.

Given under my hand and Notarial seal this 16th day of April 1955.

Samuel H. Fincham
Notary Public

Approved by the City Council of the City of Galesburg, Illinois, this 16th day of April 1955.

John H. ...
City Clerk

John H. ...
John H. ...
John H. ...

STATE OF ILLINOIS } S.S.
COUNTY OF KNOX }

584714

Notary Public

April 16, 1955
9 AM