


Alpha Addition
to the City of Galesburg, Knox County, Illinois
a Subdivision of part of the N.E. 1/4 of Section 4,
T. 11 N., R. 1 E., of the 4th P.M.

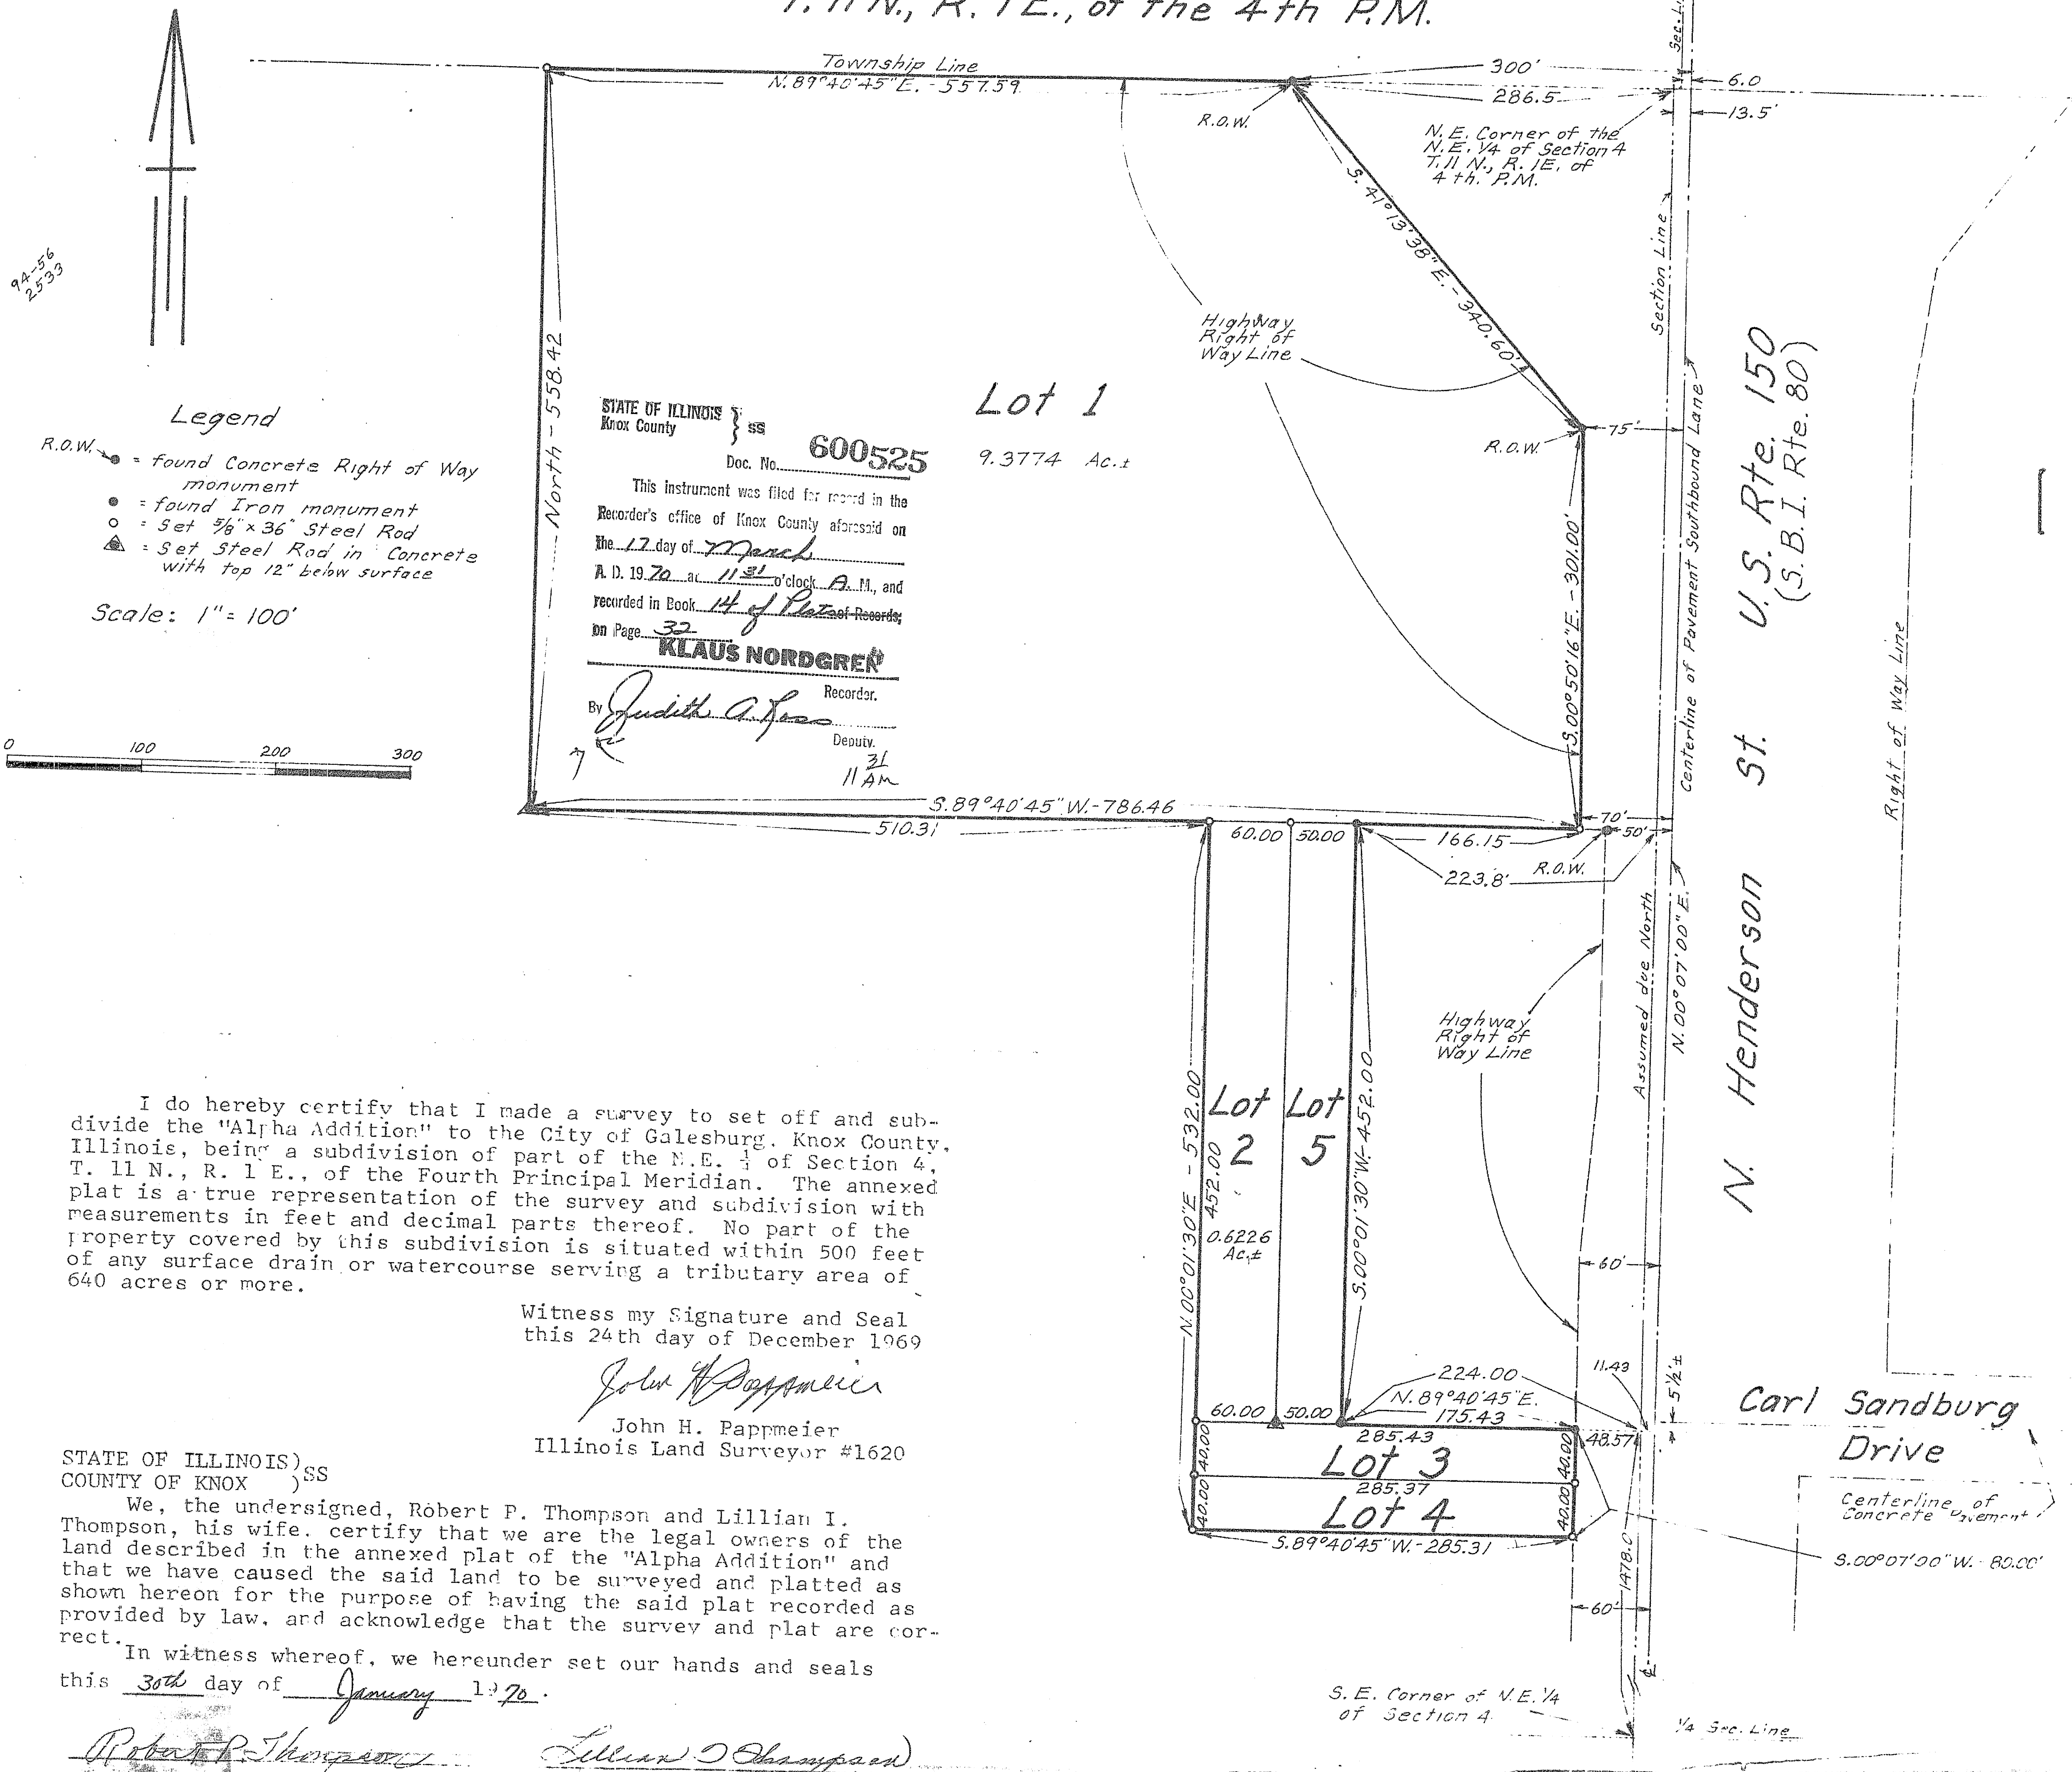

I do hereby certify that I made a survey to set off and subdivide the "Alpha Addition" to the City of Galesburg, Knox County, Illinois, being a subdivision of part of the N.E. 1/4 of Section 4, T. 11 N., R. 1 E., of the Fourth Principal Meridian. The annexed plat is a true representation of the survey and subdivision with measurements in feet and decimal parts thereof. No part of the property covered by this subdivision is situated within 500 feet of any surface drain or watercourse serving a tributary area of 640 acres or more.

Witness my Signature and Seal
this 24th day of December 1969

John H. Pappmeier
John H. Pappmeier

Illinois Land Surveyor #1620

STATE OF ILLINOIS)
COUNTY OF KNOX) ss

We, the undersigned, Robert P. Thompson and Lillian I. Thompson, his wife, certify that we are the legal owners of the land described in the annexed plat of the "Alpha Addition" and that we have caused the said land to be surveyed and platted as shown hereon for the purpose of having the said plat recorded as provided by law, and acknowledge that the survey and plat are correct.

In witness whereof, we hereunder set our hands and seals
this 30th day of January 1970.

Robert P. Thompson
STATE OF ILLINOIS)
COUNTY OF KNOX) ss

I, the undersigned, a Notary Public in and for the county and state aforesaid do hereby certify that Robert P. Thompson and Lillian I. Thompson, his wife, personally known to me to be the same persons whose names are subscribed to the foregoing instrument, appeared before me this day in person and acknowledged that they signed and delivered the said instrument as their free and voluntary acts for the purposes therein set forth.

Given under my hand and notarial seal this 30th day of

January 1970.

STATE OF ILLINOIS)
COUNTY OF KNOX) ss
CITY OF GALESBURG)

The annexed plat of the "Alpha Addition" was approved by the Galesburg Planning Commission this 24th day of February 1970

D. R. P. Lake
Chairman

STATE OF ILLINOIS)
COUNTY OF KNOX) ss
CITY OF GALESBURG)

The annexed plat of the "Alpha Addition" was approved by the City Council of Galesburg on the 16th day of March 1970.

Olga E. Nelson
City Clerk

STATE OF ILLINOIS)
COUNTY OF KNOX) ss

I, Samuel H. Hinchman, County Clerk of Knox County, Illinois do hereby certify that I have examined the tax records of said County concerning the real property included in the annexed plat of the "Alpha Addition" and that I find no delinquent general taxes, no delinquent special assessments and no redeemable tax sales against any of the land included in the annexed plat of the "Alpha Addition".

Given under my hand and the seal of Knox County at Galesburg, Illinois this 10th day of February 1970.

Samuel H. Hinchman
County Clerk of Knox County