


# SWING MOBILE ESTATES SECTION TWO


BEING A SUBDIVISION OF PART OF THE N.E. 1/4, SECTION 20, T.11 N.,  
R.1 E., OF THE 4TH P.M., CITY OF GALESBURG, KNOX COUNTY,  
ILLINOIS.

40.00'  
N.59°23'00"E.

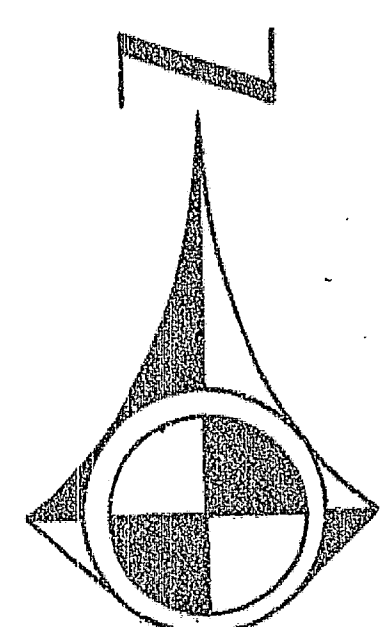

SCALE: 1"=100'

PREPARED BY:  
KENNETH E. SCHRADER & ASSOCIATES, LTD.  
SURVEYORS  
GALESBURG, ILLINOIS

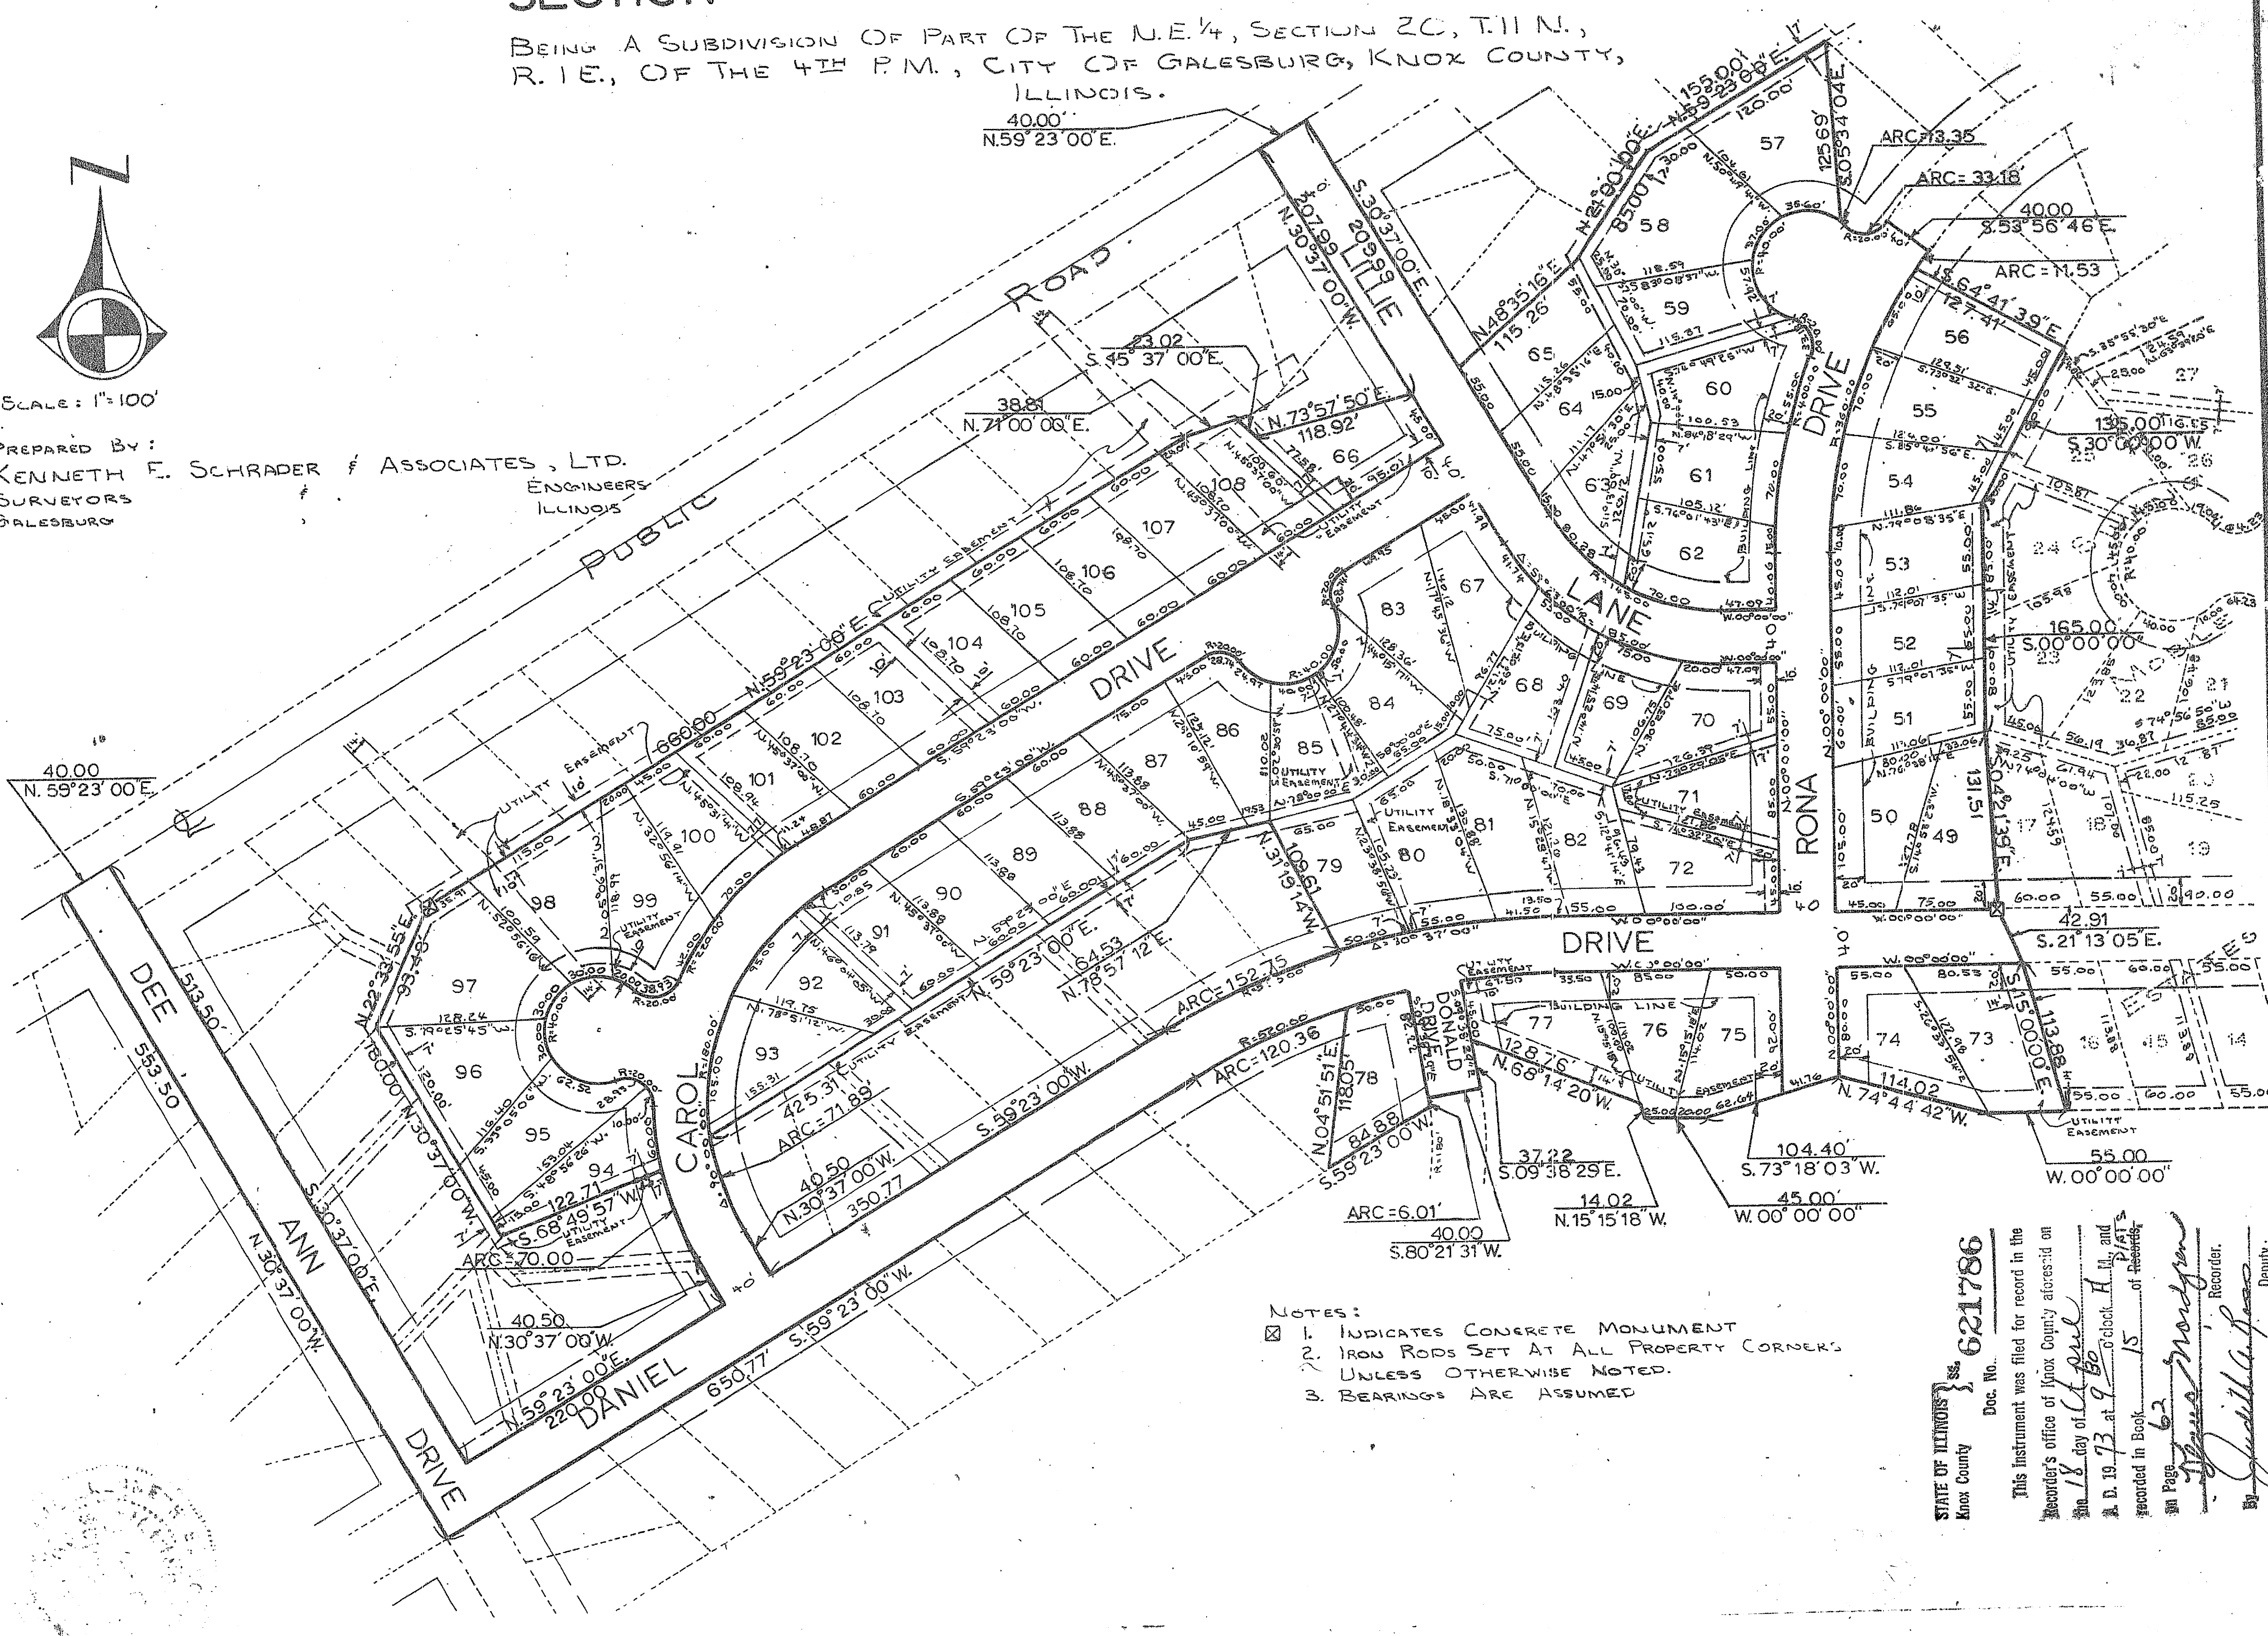

- NOTES:
1. INDICATES CONCRETE MONUMENT
  2. IRON RODS SET AT ALL PROPERTY CORNERS UNLESS OTHERWISE NOTED.
  3. BEARINGS ARE ASSUMED

STATE OF ILLINOIS  
Knox County  
Doc. No. 621786

This instrument was filed for record in the Recorder's office of Knox County at Galesburg, Ill. on the 18th day of April, A.D. 1973 at 9:30 A.M. and recorded in Book 15 of Records.

By James R. Swing Recorder  
Deputy: William J. Swing

STATE OF ILLINOIS)SS  
COUNTY OF KNOX

WE, KENNETH E. SCHRADER & ASSOCIATES LTD., DO HEREBY CERTIFY THAT WE HAVE SURVEYED AND SUBDIVIDED INTO LOTS AND STREETS, TO BE KNOWN AS SWING MOBILE ESTATES, SECTION TWO, A PART OF THE N.E. 1/4 OF SECTION 20, T.11 N., R.1 E., OF THE 4TH P.M., KNOX COUNTY, ILLINOIS, AND THAT THE ACCOMPANYING PLAT IS A TRUE AND CORRECT REPRESENTATION OF SAID SURVEY AND SUBDIVISION AS HEREIN SHOWN AND DRAWN TO A SCALE OF ONE INCH EQUALS ONE HUNDRED FEET.

NO PART OF THE PROPERTY COVERED BY THIS PLAT IS SITUATED WITHIN 500 FEET OF ANY SURFACE DRAIN OR WATERCOURSE SERVING A TRIBUTARY AREA OF 540 ACRES OR MORE.

DATED THIS 21st DAY OF MARCH A.D., 1973.  
KENNETH E. SCHRADER & ASSOCIATES LTD.  
SURVEYORS AND ENGINEERS

BY Kenneth E. Schrader  
ILLINOIS LAND SURVEYOR #1701

STATE OF ILLINOIS)SS  
COUNTY OF KNOX

WE, THE UNDERSIGNED, OWNERS AND PROPRIETORS OF THE LAND DESCRIBED IN THE ACCOMPANYING PLAT AND CERTIFICATES DO HEREBY CERTIFY THAT WE HAVE CAUSED THE SURVEY AND SUBDIVISION TO BE MADE AS SHOWN ON THE ACCOMPANYING PLAT AND ACKNOWLEDGE SAID SURVEY AND SUBDIVISION TO BE CORRECT TO THE BEST OF OUR KNOWLEDGE AND BELIEF; AND DO HEREBY DEDICATE ALL STREETS SHOWN THEREON TO THE PUBLIC USE FOREVER; AND DO HEREBY RESERVE THE UTILITY EASEMENTS AS SHOWN ON THE ACCOMPANYING PLAT FOR THE USE OF UTILITY COMPANIES AND GOVERNING BODIES FOR THE INSTALLATION, MAINTENANCE AND IMPROVEMENT OF UTILITIES TO SERVE THIS SUBDIVISION AND ADJACENT PROPERTY, AND FOR OTHER USES AS NOTED ON THE ACCOMPANYING PLAT; AND DO HEREBY DECLARE THAT ALL BUILDINGS AND/OR IMPROVEMENTS ON ANY LOT IN SAID SUBDIVISION SHALL BE IN ACCORDANCE WITH ALL STATE AND LOCAL ZONING REGULATIONS.

George R. Swing OWNERS L. Jane Swing

STATE OF ILLINOIS)SS  
COUNTY OF KNOX

I, THE UNDERSIGNED, A NOTARY PUBLIC IN AND FOR THE COUNTY AND STATE AFORESAID, DO HEREBY CERTIFY THAT GEORGE R. SWING AND L. JANE SWING, HUSBAND AND WIFE, PERSONALLY KNOWN TO ME TO BE THE SAME PERSONS WHOSE NAMES ARE SUBSCRIBED TO THE FOREGOING INSTRUMENT, APPEARED BEFORE ME THIS DAY IN PERSON AND ACKNOWLEDGED THAT THEY SIGNED THE SAME AS THEIR FREE AND VOLUNTARY ACT FOR THE USES AND PURPOSES THEREIN SET FORTH, INCLUDING THE RELEASE AND WAIVER OF THE RIGHT OF HOMESTEAD.

GIVEN UNDER MY HAND AND NOTARIAL SEAL THIS 31 DAY OF March A.D. 1973

Cathy Milton NOTARY PUBLIC

STATE OF ILLINOIS)SS  
COUNTY OF KNOX

I, THE UNDERSIGNED, COUNTY CLERK OF KNOX COUNTY, ILLINOIS, DO HEREBY CERTIFY THAT THERE ARE NO DELINQUENT GENERAL TAXES, NO UNPAID FORFEITED TAXES, AND NO REDEEMABLE TAX SALES AGAINST ANY OF THE LAND INCLUDED IN THE ANNEXED PLAT.

GIVEN UNDER MY HAND & SEAL OF THE COUNTY AT GALESBURG, ILL. THIS 31 DAY OF March A.D., 1973.

James R. Swing COUNTY CLERK

STATE OF ILLINOIS)SS  
COUNTY OF KNOX

EXAMINED AND APPROVED BY THE CITY COUNCIL OF THE CITY OF GALESBURG, ILL. THIS 16th DAY OF April A.D., 1973.

Olga E. Nelson CITY CLERK

STATE OF ILLINOIS)SS  
COUNTY OF KNOX

NOT APPROVED BY THE CITY OF GALESBURG PLANNING COMMISSION THIS DAY OF April A.D., 1973.

BY \_\_\_\_\_ TITLE \_\_\_\_\_