


LAKE WASHINGTON SUBDIVISION - LOTS 3 & 4 AND 4

BEING A SUBDIVISION OF PART OF LOTS 1, 2 AND 3 OF THE SUBDIVISION OF THE EAST 1/2 OF THE NORTHEAST 1/4 OF SECTION 13, AS SHOWN ON PLAT IN VOLUME 1 OF PLATS, PAGE 180, KNOX COUNTY RECORDS, AND PART OF THE NORTHEAST 1/4 OF SECTION 13, AS SHOWN ON PLAT IN VOLUME 1 OF PLATS, PAGE 180, KNOX COUNTY RECORDS, AND PART OF THE NORTHEAST 1/4 OF SECTION 13, AS SHOWN ON PLAT IN VOLUME 1 OF PLATS, PAGE 180, KNOX COUNTY RECORDS.

CORNER CLERK
NORTHEAST CORNER, NE 1/4
SECTION 13, T1N, R1E, 47N
P.M., KNOX COUNTY, ILL.

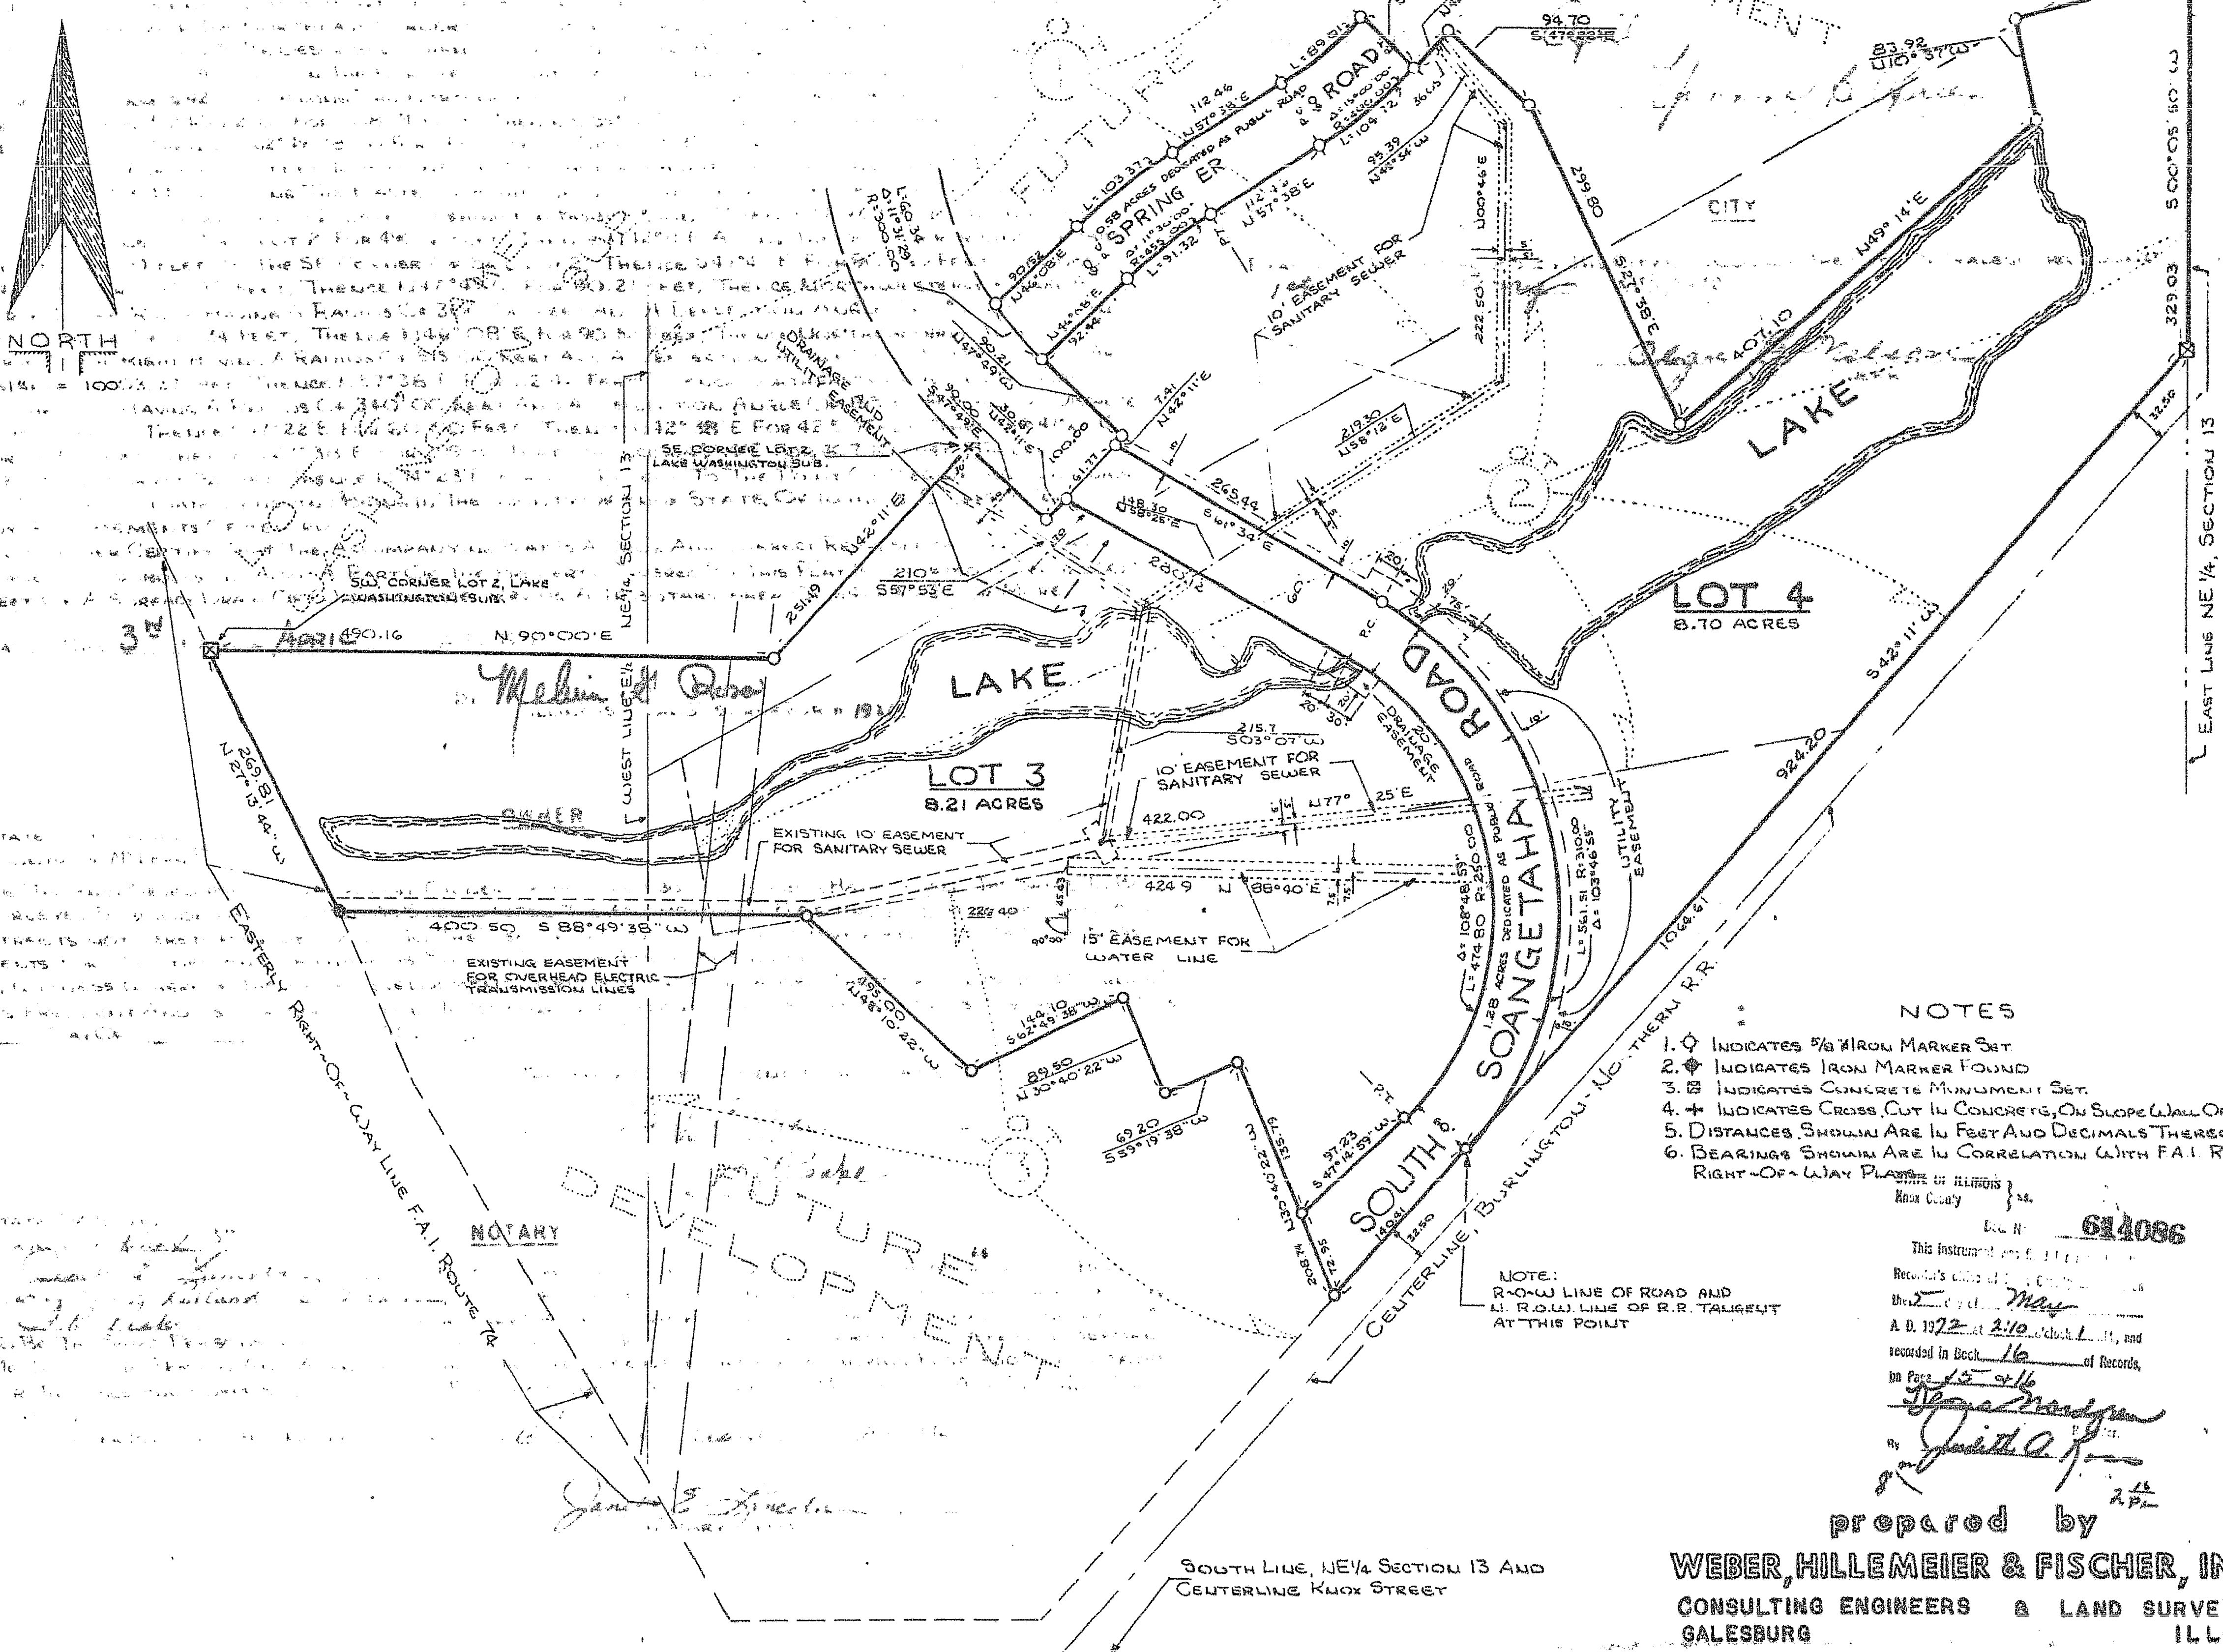

- NOTES
1. INDICATES 5/8" IRON MARKER SET
 2. INDICATES IRON MARKER FOUND
 3. INDICATES CONCRETE FOUNDMENT SET
 4. INDICATES CROSS CUT IN CONCRETE ON SLOPE WALL OF DITCH LINDER
 5. DISTANCES SHOWN ARE IN FEET AND DECIMALS THEREOF
 6. BEARINGS SHOWN ARE IN CORRELATION WITH F&M RECORD 74

NOTES:
R.O.W. LINE OF ROAD AND
R.O.W. LINE OF R.R. TAKEOUT
AT THIS POINT.

614086

Prepared by
J. A. Fischer

prepared by
WEBER, HILLEMEIER & FISCHER, INC.
CONSULTING ENGINEERS & LAND SURVEYORS
GALESBURG ILLINOIS