


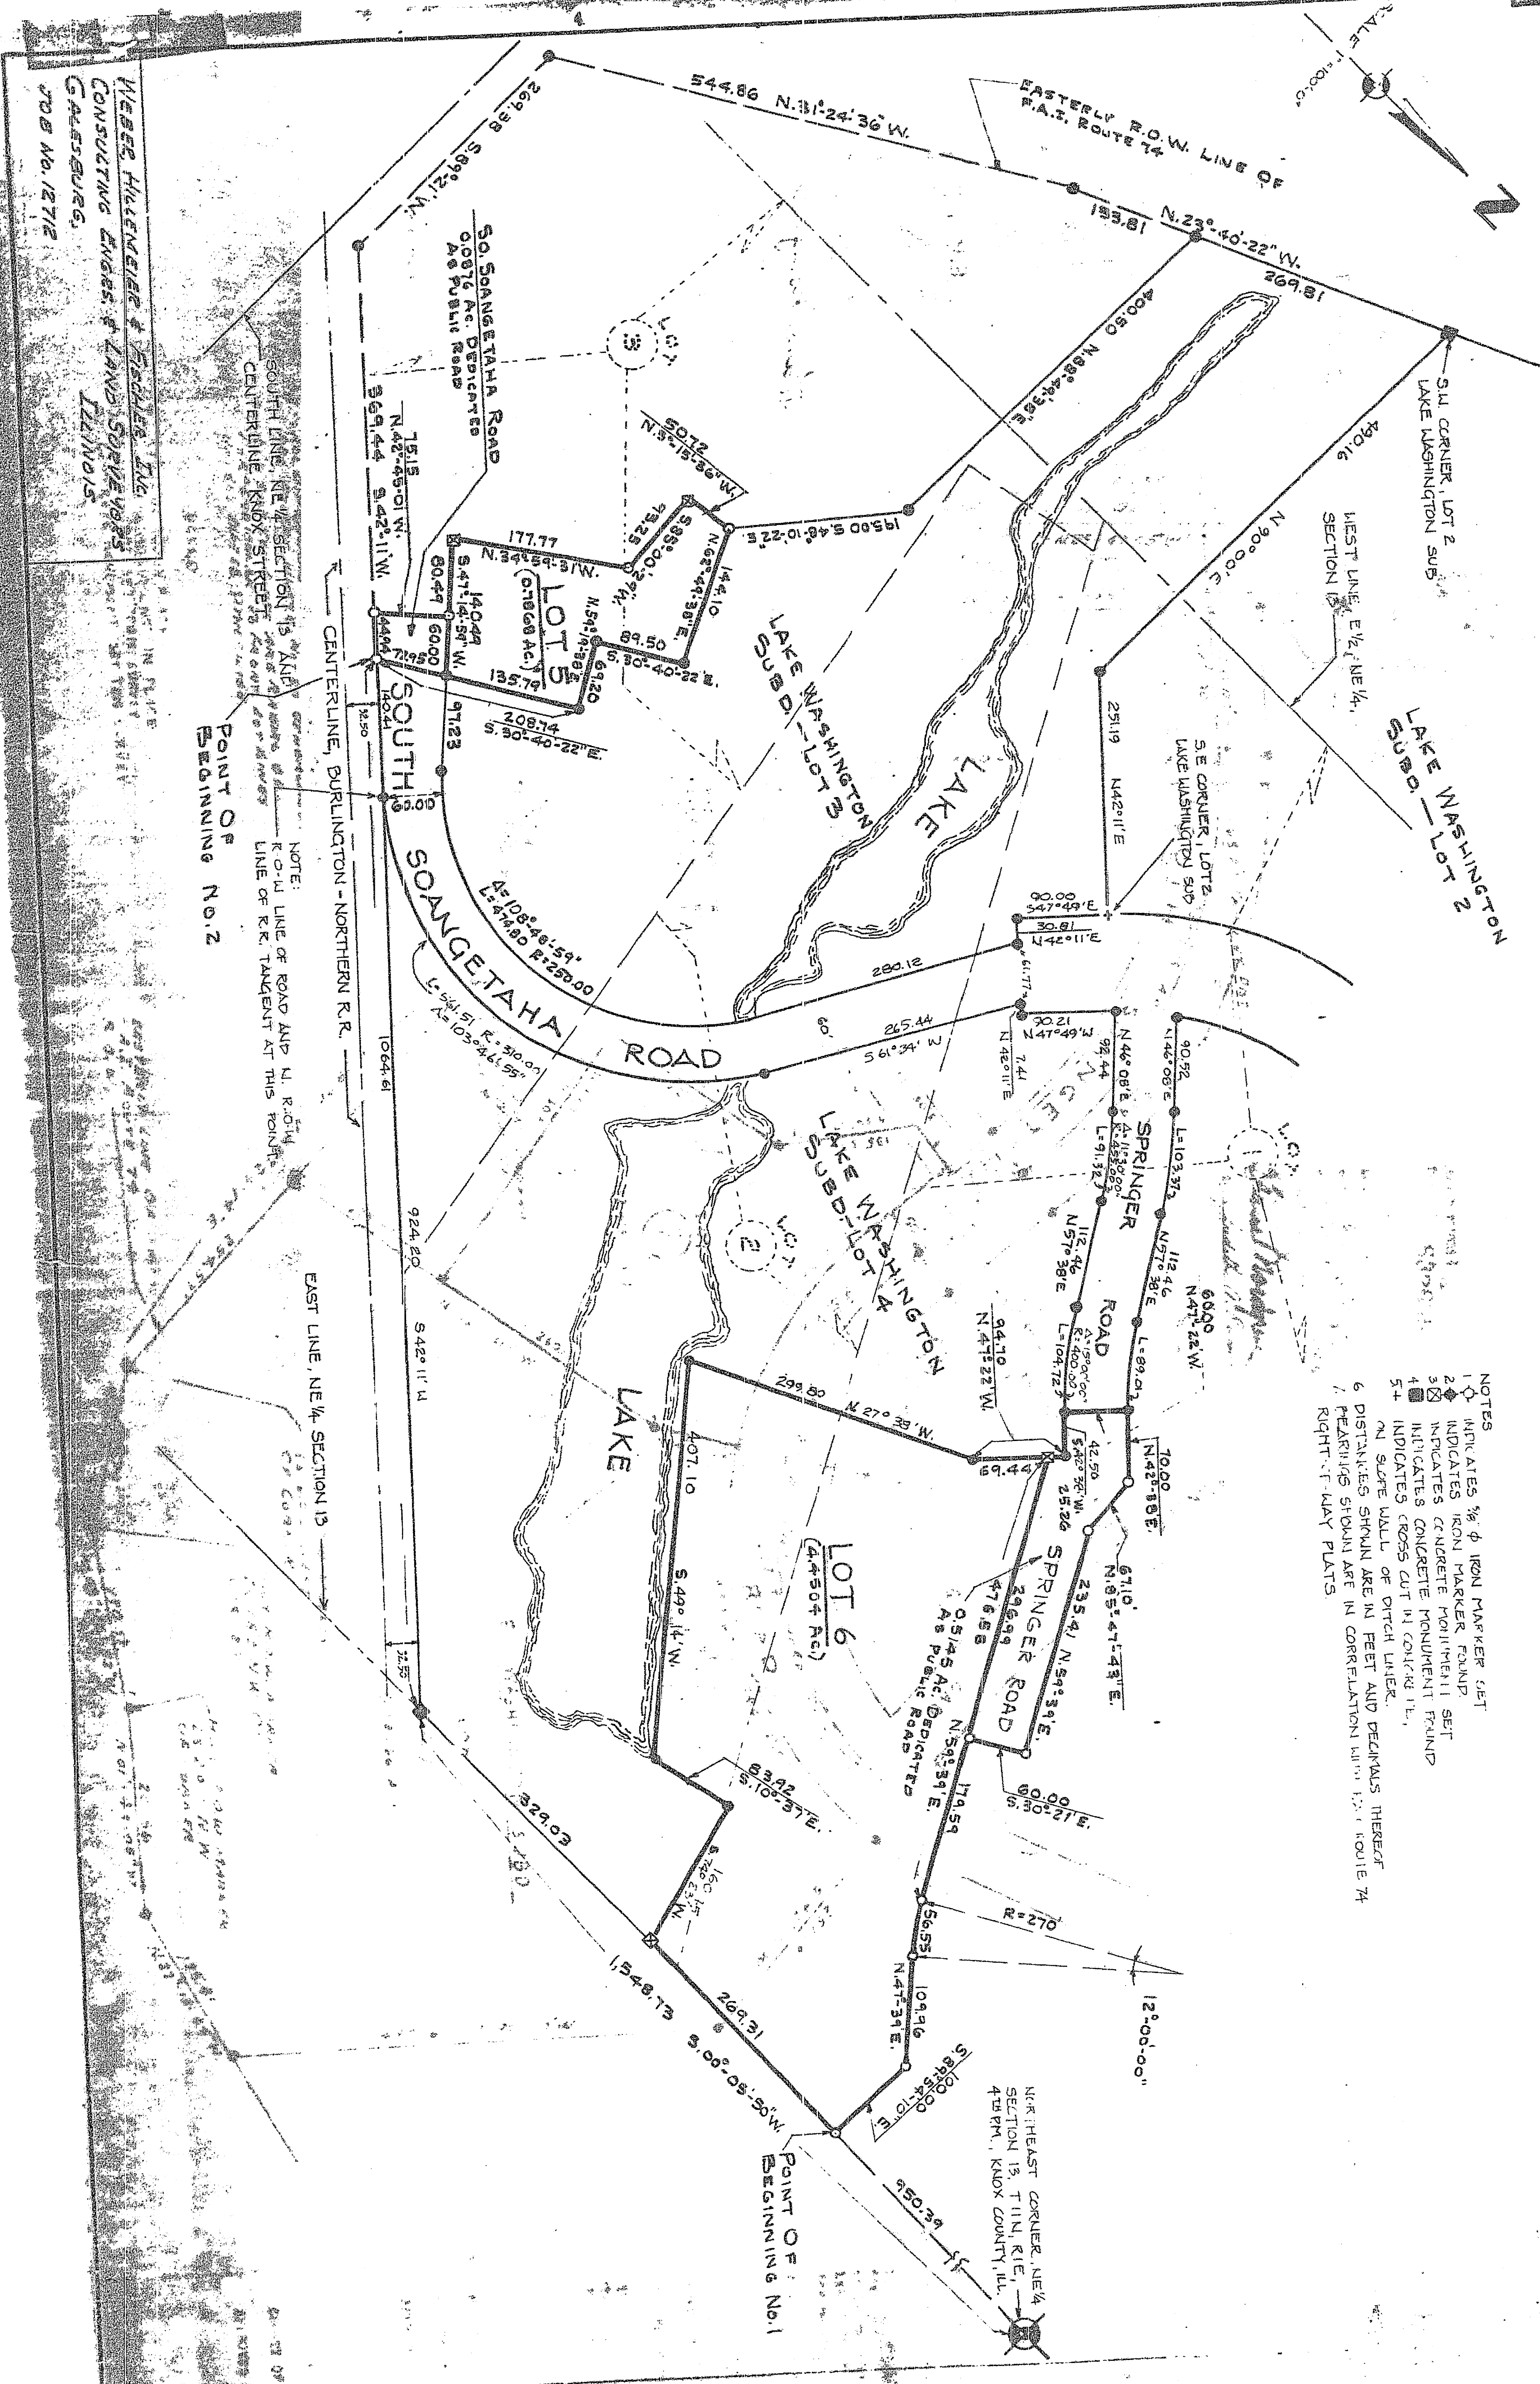


NOTES:
RIGHT OF WAY PLATS






