


NOTES:
 1. [Symbol] INDICATES CONCRETE MONUMENT.
 2. 1/2" = 100' UNLESS OTHERWISE INDICATED.
 3. BEARINGS ARE BASED ON AN ASSUMED MERIDIAN.

PREPARED BY:
KENNETH E. SCHRAMER & ASSOCIATES, LTD.
 SURVEYORS ENGINEERS PLANNERS
 GALESBURG, ILLINOIS

Country Club Estates

BEING A SUBDIVISION OF PART OF THE S.E. 1/4 OF SECTION 1,
 T. 11 N., R. 1 E. OF THE 4TH P.M., KNOX COUNTY, ILLINOIS.

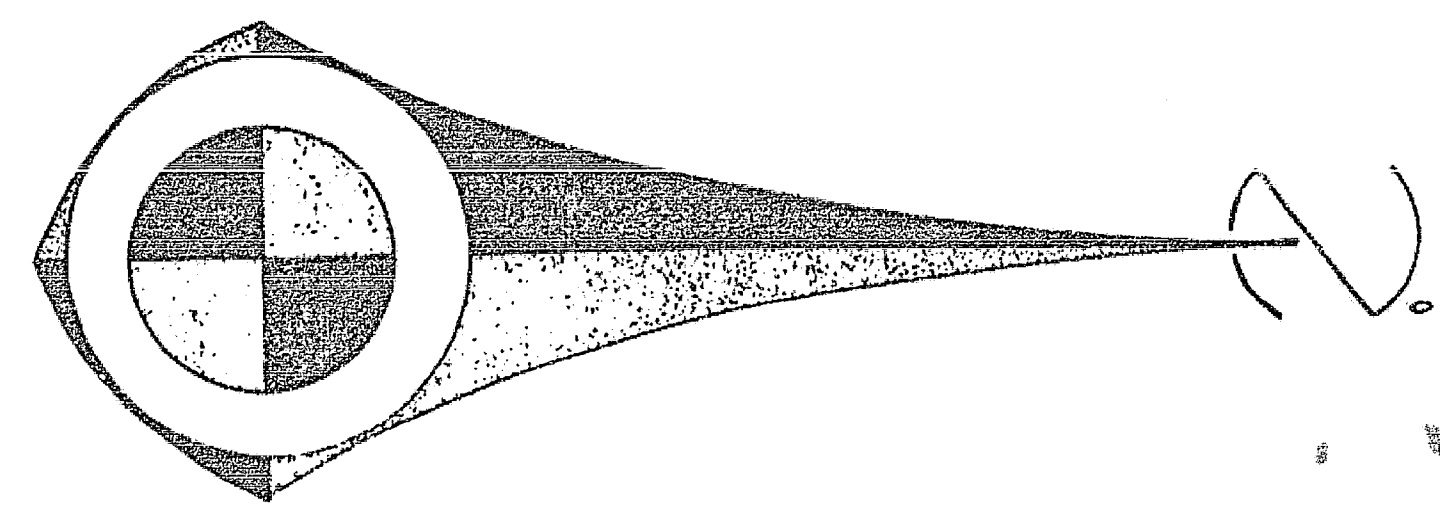

FREMONT STREET

OLD WARSON COURT


ANDREWS ROAD

PRESTWICK ROAD

PINEHURST ROAD

GLENEAGLES ROAD

TORREY PINES ROAD

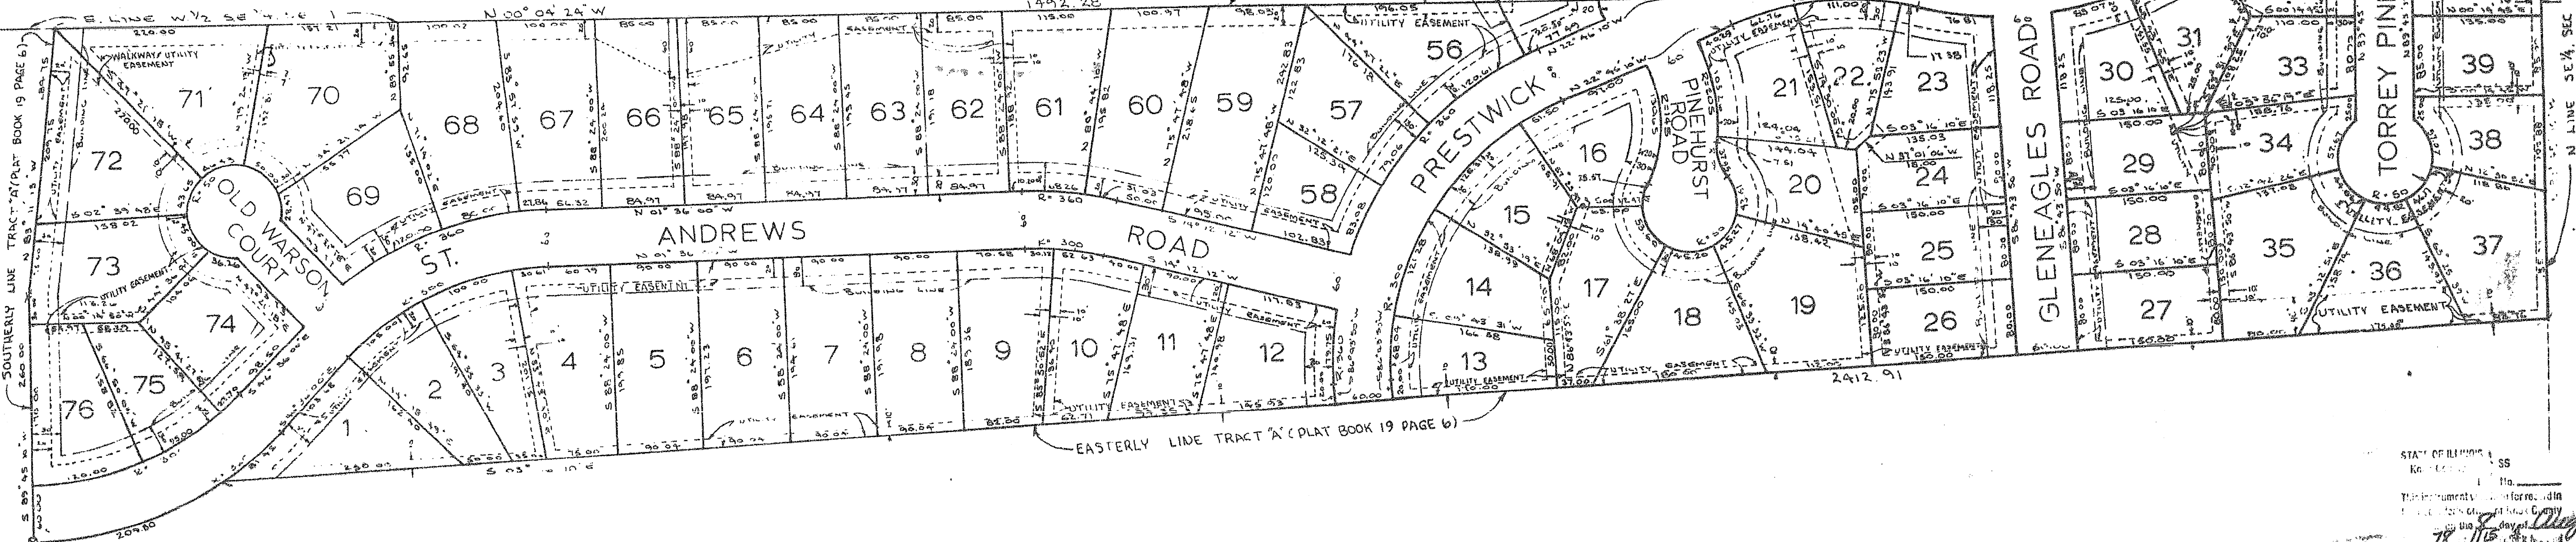

STATE OF ILLINOIS
 COUNTY OF KNOX
 I, Kenneth E. Schramer, Surveyor, do hereby certify that the foregoing is a true and correct copy of the original plat on file in my office.

WITNESSED my hand and the seal of my office this 8th day of August, 1978.

STATE OF ILLINOIS
 COUNTY OF KNOX
 I, Charles R. Heltzer, Notary Public, do hereby certify that the foregoing is a true and correct copy of the original plat on file in my office.

WITNESSED my hand and the seal of my office this 21st day of June, A.D., 1978.

STATE OF ILLINOIS
 COUNTY OF KNOX
 APPROVED THIS 8th day of August, 1978.

STATE OF ILLINOIS
 COUNTY OF KNOX
 REVIEWED BY THE CITY OF GALESBURG PLANNING COMMISSION THIS 17th day of July, 1978.

STATE OF ILLINOIS
 COUNTY OF KNOX
 APPROVED BY THE CITY OF GALESBURG THIS 17th day of July, 1978.