


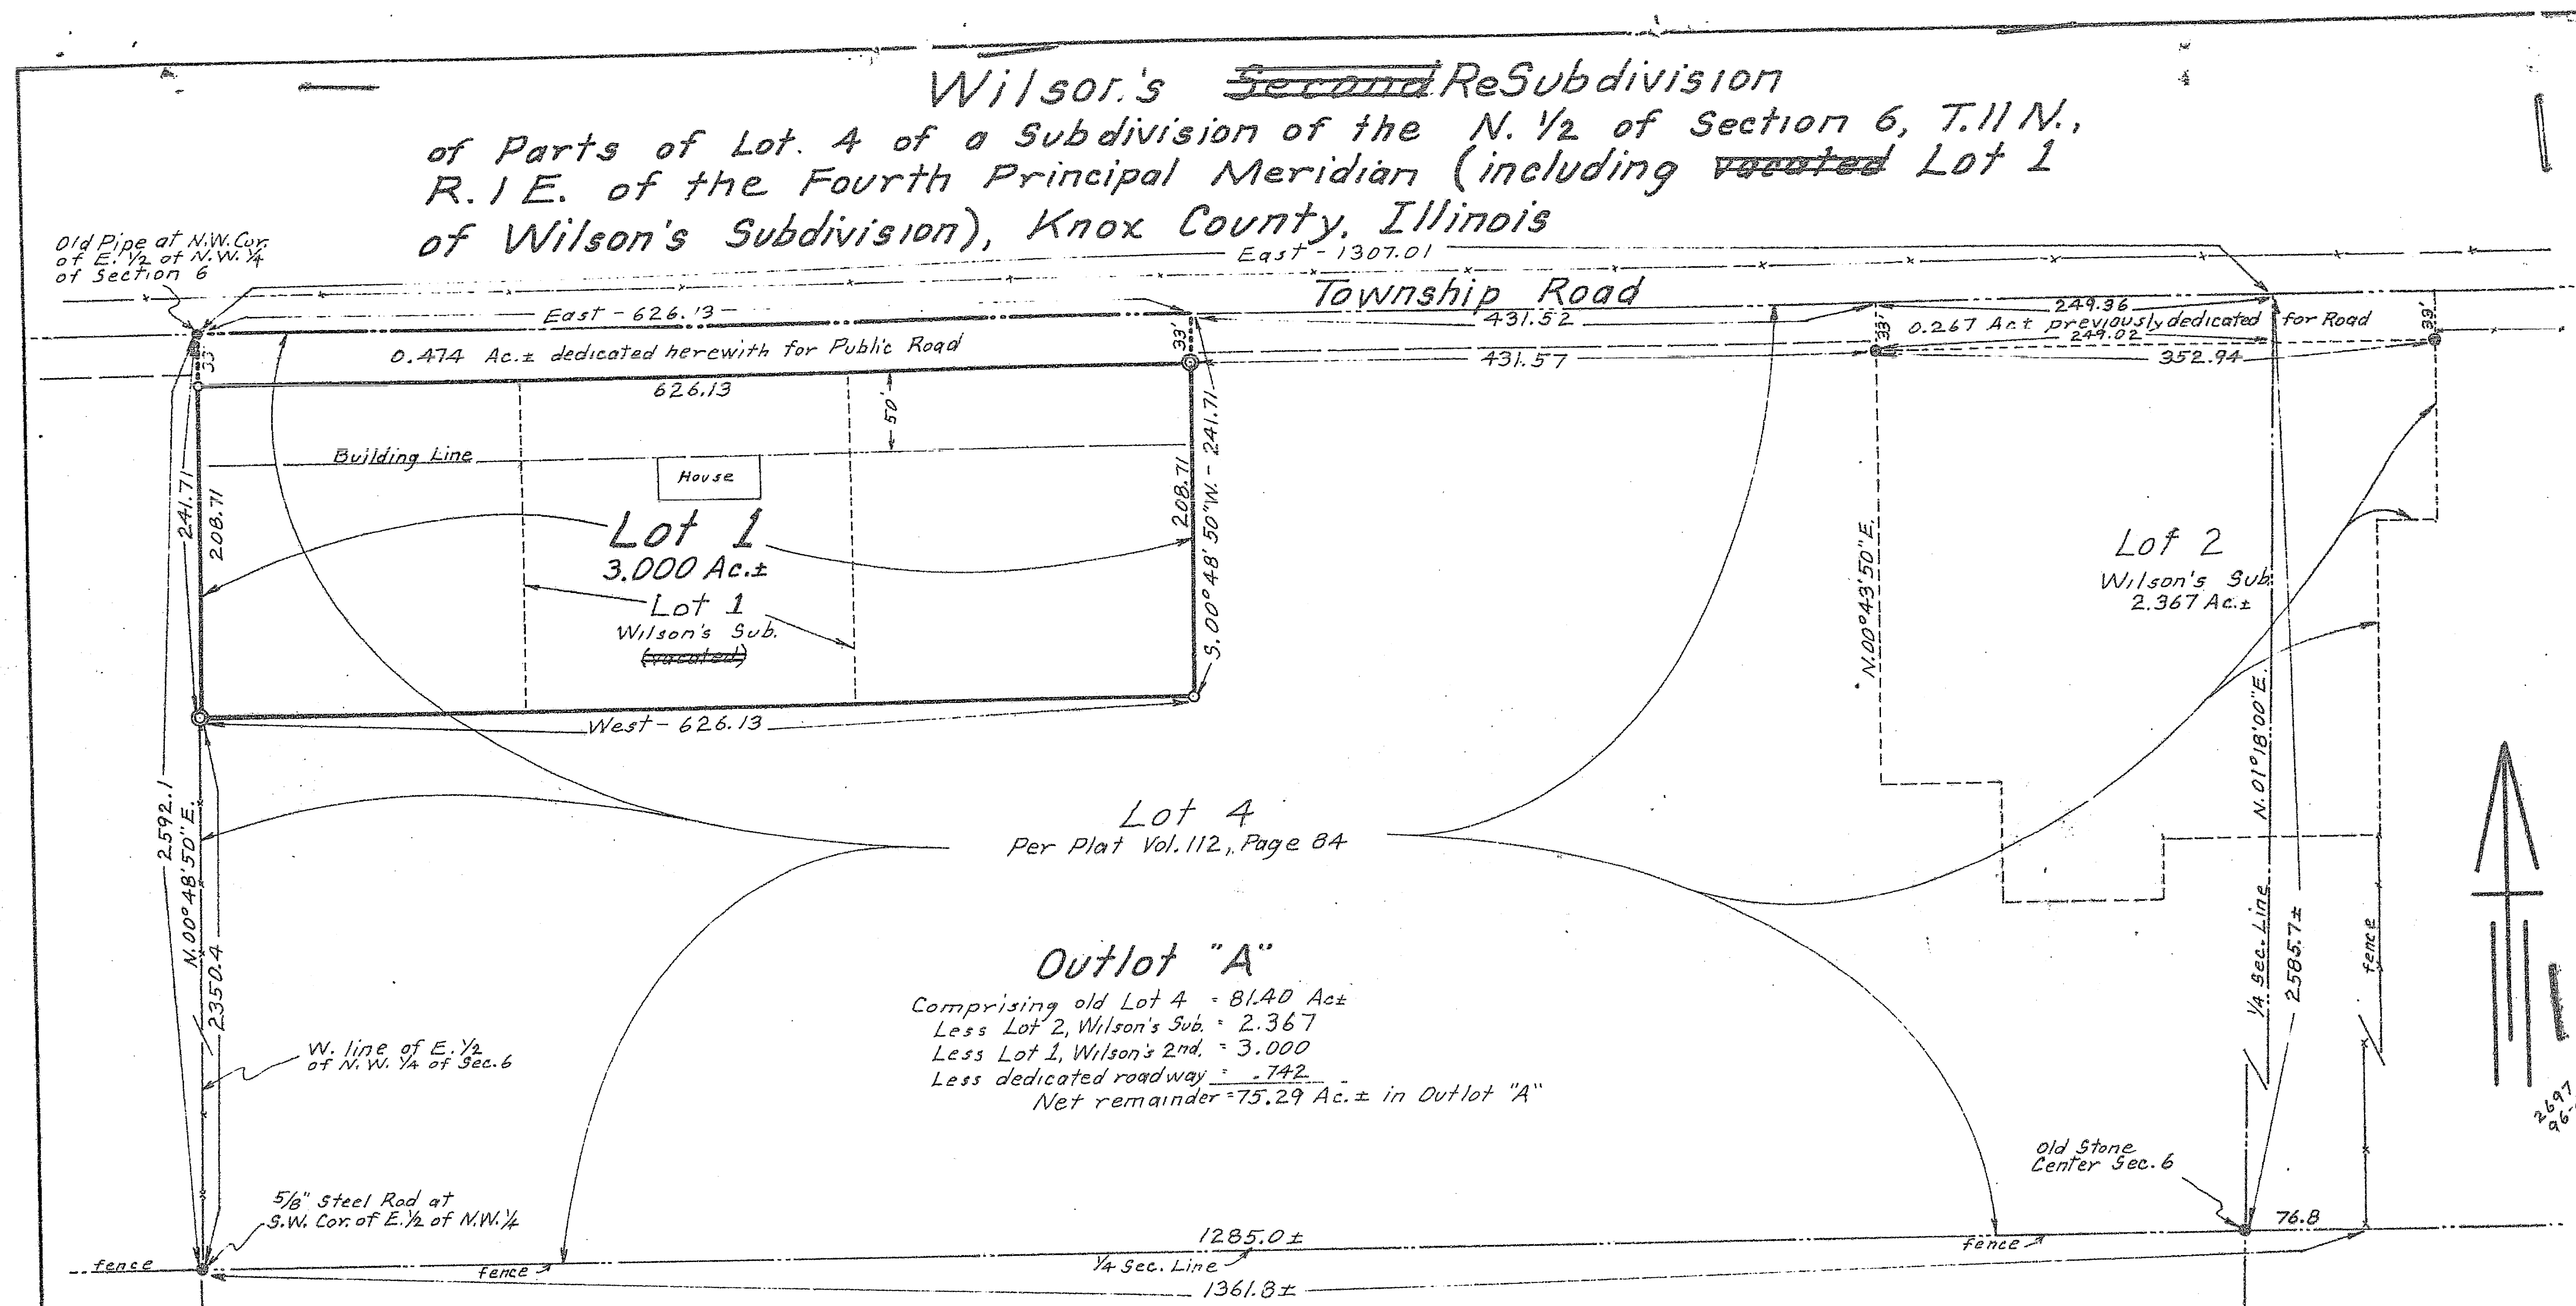

STATE OF ILLINOIS }  
Knox County }  
Dec. No. 630534  
This instrument was filed for record in the  
Recorder's office of Knox County on the  
13 day of May  
A. D. 1974 at 3:34 P.M., and  
recorded in Book 17 of Records, Plats  
on Page 14  
By James Nordgren Recorder.  
Deputy  
34  
3 PM  
Scale: 1" = 100'

I do hereby certify that I made a survey to set off and plat  
"Wilson's Second Subdivision" of parts of Lot 4 of a Subdivision of  
the North 1/2 of Section 6, T. 11 N., R. 1 E. of the Fourth Principal  
Meridian, Knox County, Illinois. The said Subdivision of the North  
1/2 of Section 6 being recorded in Volume 112 on page 84. The annexed  
plat is a true representation of the survey with measurements in  
feet and decimal parts thereof. No part of the property covered by  
this subdivision is situated within 500 feet of any surface drain or  
wat rcourse serving a tributary area of 640 acres or more.  
Witness my Signature and Seal  
this 3rd day of May 1974

John H. Pappmeier  
John H. Pappmeier  
Illinois Land Surveyor #1620

STATE OF ILLINOIS }  
COUNTY OF KNOX }  
I, the undersigned, Ruby M. Wilson, certify that I am the legal  
owner of the land described in the annexed plat and that I have  
subdivided and that I have caused the said map to be surveyed and  
platted as shown thereon for the purpose of having the plat recorded  
as provided by law and acknowledge that the survey and plat are  
correct to the best of my knowledge and belief.  
In witness whereof I hereunder set my Hand and Seal this 8th  
day of May 1974.

Ruby M. Wilson

STATE OF ILLINOIS }  
COUNTY OF KNOX }  
I, A. Bass, a Notary Public in and for the county  
aforesaid do hereby certify that Ruby M. Wilson, who is personally  
known to me to be the same person whose name is subscribed to the  
foregoing instrument, appeared before me this day in person as her  
free and voluntary act for the purpose therein set forth.  
Given under my Hand and Notarial Seal this 8 day of May 1974

Orville A. Bass Notary Public

STATE OF ILLINOIS }  
COUNTY OF KNOX }  
I, Yvonne O'Brien Tabb, County Clerk of Knox County, Illinois,  
do hereby certify that I have examined the tax records of the said  
county concerning the real property included in the annexed plat  
and that I find no delinquent General Taxes, no delinquent special  
assessments and no redeemable tax sales against any of the land  
included in the annexed plat. I further certify that I have received  
all statutory fees assessed in connection with the annexed plat and  
survey.  
Given under my Hand and the Seal of Knox County at Galesburg,  
Illinois this 8th day of May 1974.

Yvonne O'Brien Tabb County Clerk  
STATE OF ILLINOIS }  
COUNTY OF KNOX }  
The annexed plat was reviewed and approved by the Galesburg  
Township Road Commission this 7th day of May 1974.

James B. Clay Road Commissioner  
The annexed plat was reviewed and approved by the Knox County  
Superintendent of Highways this 7th day of May 1974.

John A. Hill Superintendent  
The annexed plat was approved by the Knox County Plat Officer  
this 8th day of May 1974.

Ross L. Mortenson Plat Officer

The annexed plat was approved by the Knox County Board this  
8 day of May 1974.

Richard M. Loughran Chairman