


Sweetbriar - West

Section Two - Lots 40 through 66

a Subdivision of Part of the N.E. 1/4 of the N.W. 1/4 of Section 9,
T. 11 N., R. 1 E. of the 4th. P.M., Galesburg. Knox County, Illinois

N.W. Corner of N.E. 1/4 of E.W. 1/4

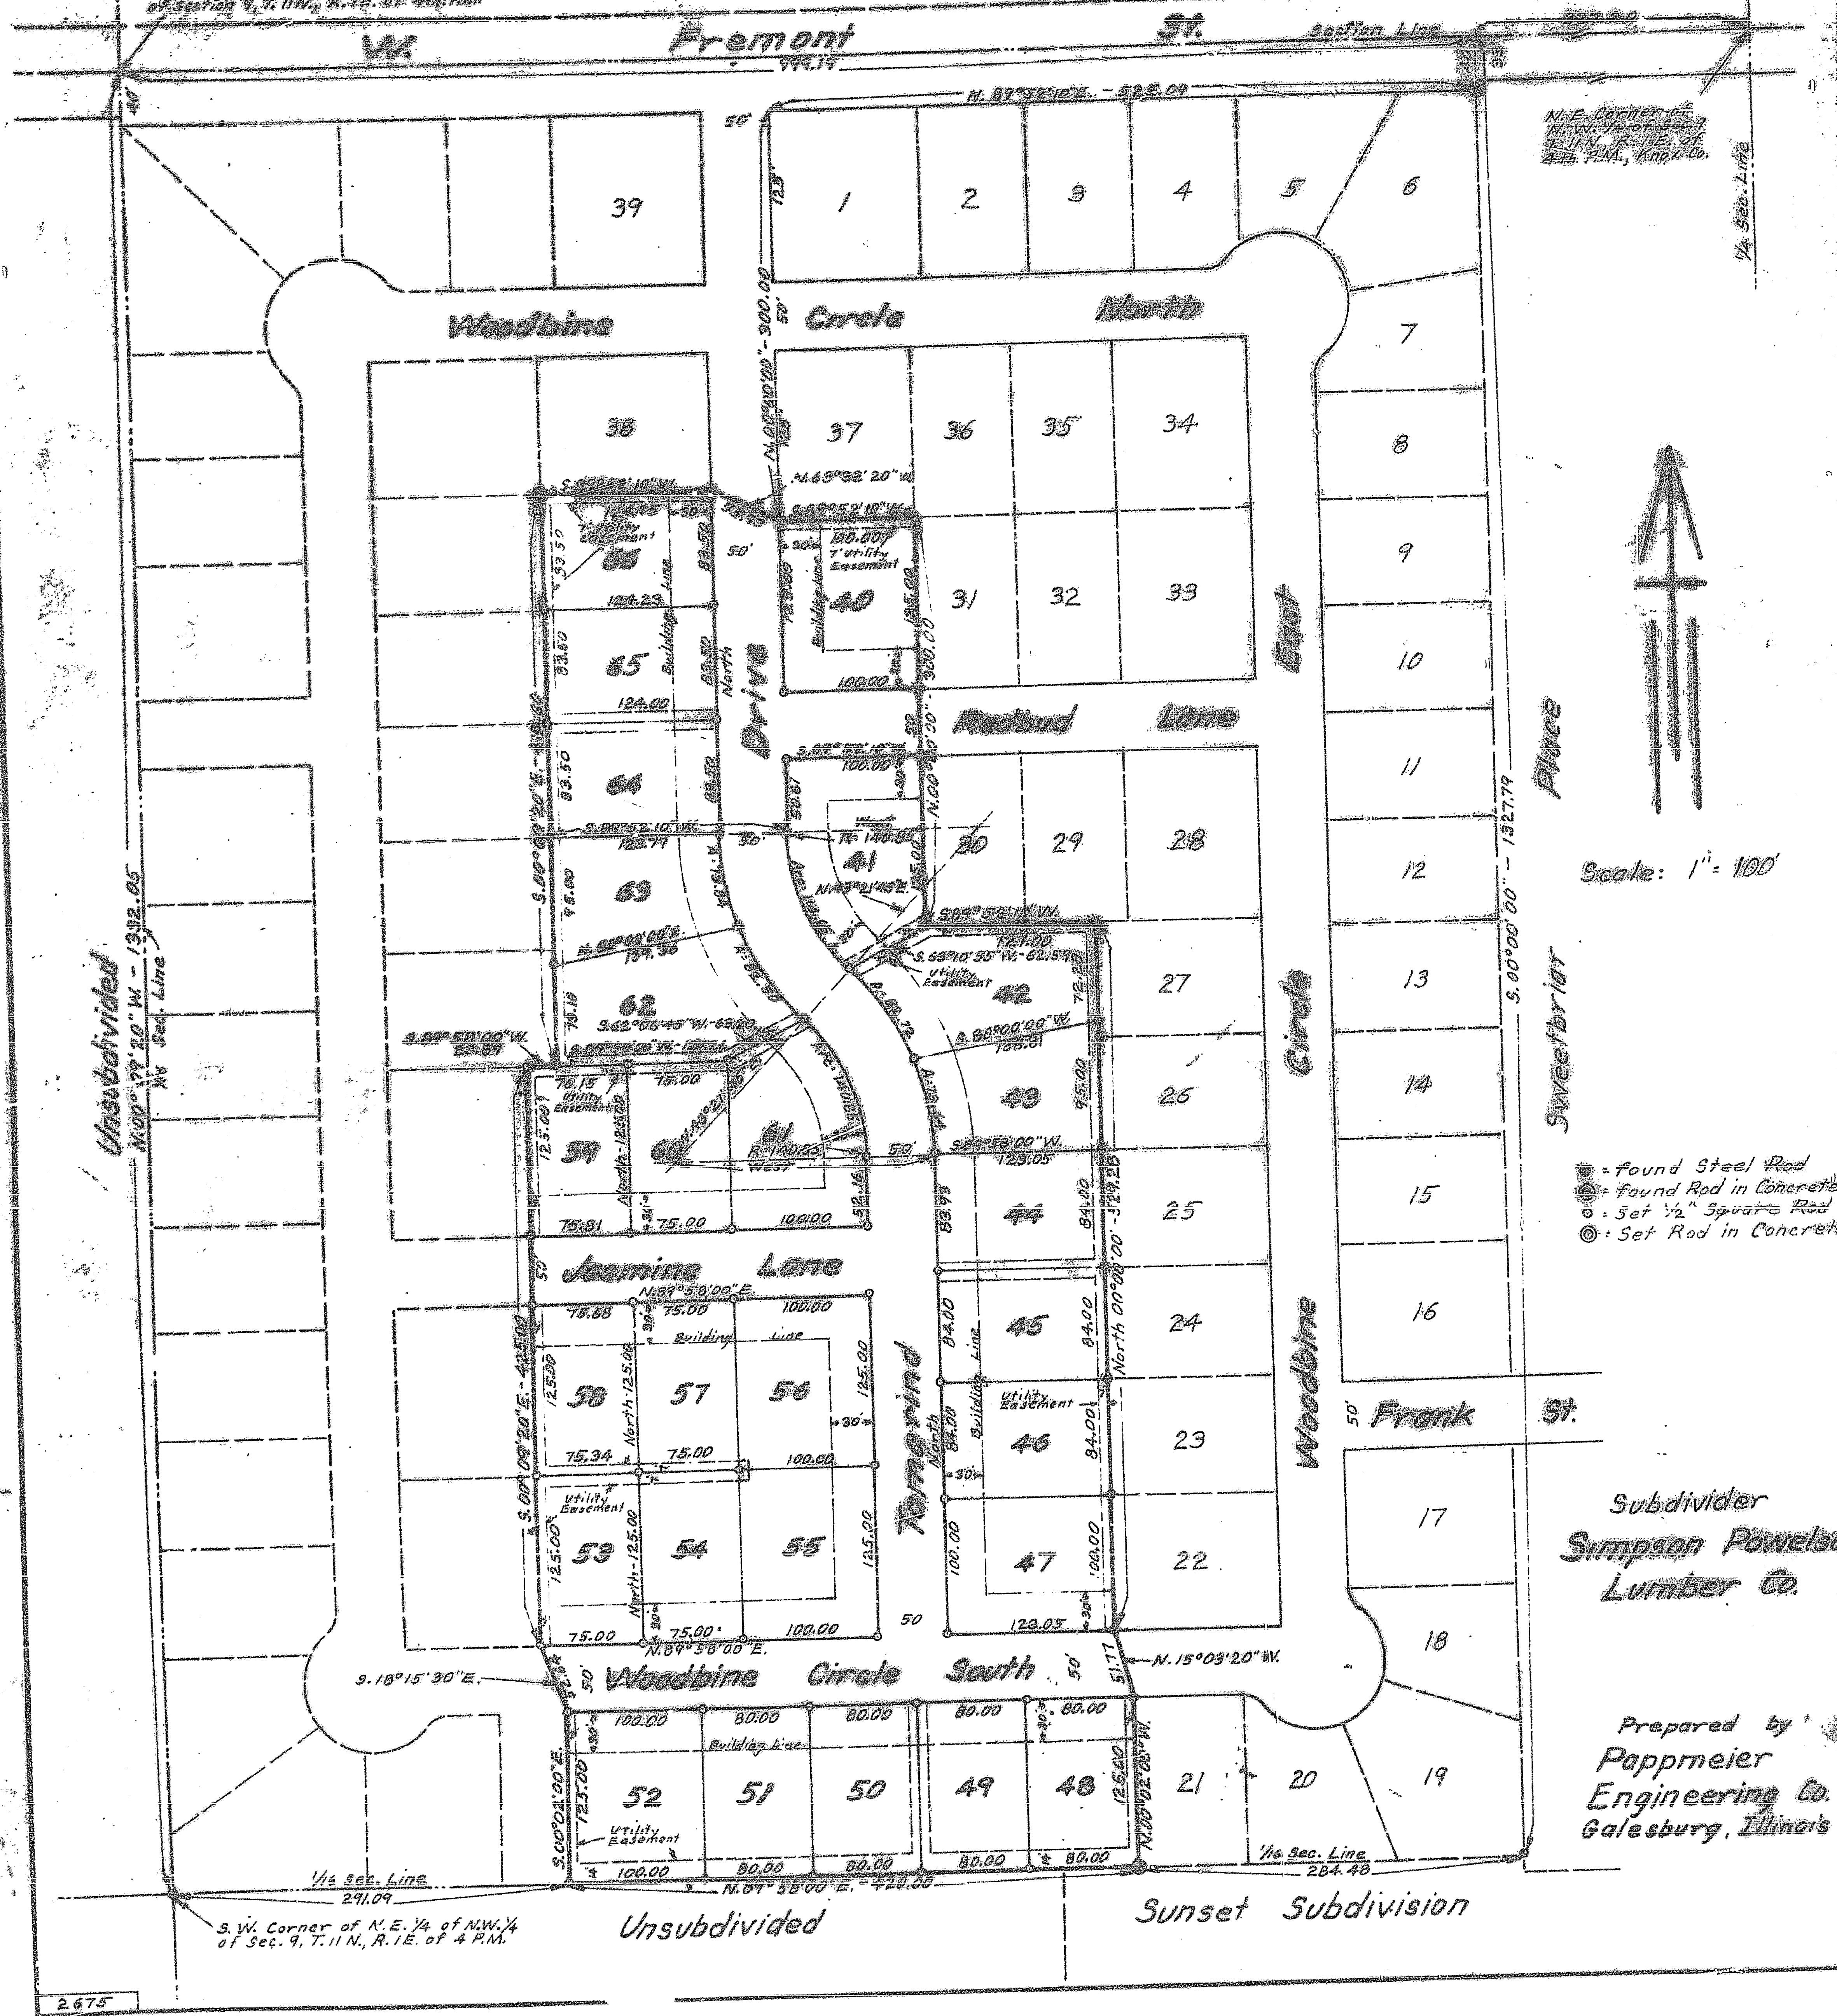

, of the Fourth Principal Meridian, City of Galesburg, Knox County, Illinois. The annexed plat is a representation of the survey with measurements in its final parts thereof. Bearings are based on assumed natural purposes of description only. No part of the property by this subdivision is situated within 500 feet of any drain or watercourse serving a tributary area of 640 acres. Witness my Signature and Seal this 31st day of May 1916.

Witness my Signature
this 31st day of May
John H. Pappmeier
John H. Pappmeier
Illinois Land Surveyor

STATE OF ILLINOIS)
COUNTY OF KNOX)

County of Knox) ss
We, James S. Powelson and Rosalind L. Tressell, President and Secretary respectively of the Simpson Powelson Lumber Company, do hereby certify that the Simpson Powelson Lumber Company is the owner of the land described in the annexed plat as "Briar West", Section Two, and that we have caused the same to be surveyed and platted as shown hereon for the purpose of having the said plat recorded as provided by law, and believe that the survey and plat are correct to the best of our knowledge and belief. We further dedicate the streets and easements to the public as public roadways and reserve the same as shown for appropriate uses.

In witness whereof, we hereunder set our
this 22 day of August 1974.

STATE OF ILLINOIS) ss
COUNTY OF KNOX

County of Box ^{SS}
I, John B. Rauscher, a Notary Public
County aforesaid, do hereby certify that James
Resaland I. Tressel, who are President and Secy
of the Simpson Powelson Lumber Company, are pers
me to be the same persons whose names are affix
going instrument, appeared before me this day i
free and voluntary acts and the free and volunta
corporation for the purposes therein set forth.
witness my hand and Notarial Seal this 22

STATE OF ILLINOIS)
COUNTY OF KNOX) SS

I, Yvonne O'Brien Tabb, County Clerk of Knox do hereby certify that I have examined the tax roll said county concerning the real estate plat of "Sweet Briar West" Section 8, 9, 10, 

STATE OF ILLINOIS)
COUNTY OF KNOX)S

COUNTY OF KNOX)SS
CITY OF GALESBURG)
The annexed plat of "Sweetbriar-West" Section _____ as
approved by the Galesburg Planning Commission this _____ day
of _____ 1974.

STATE OF ILLINOIS)
COUNTY OF KNOX)

STATE OF ILLINOIS
COUNTY OF KNOX)SS
CITY OF GALESBURG)
The annexed plat of "Sweetbriar-West" Section
approved by the City Council of Galesburg on
1974