


99.

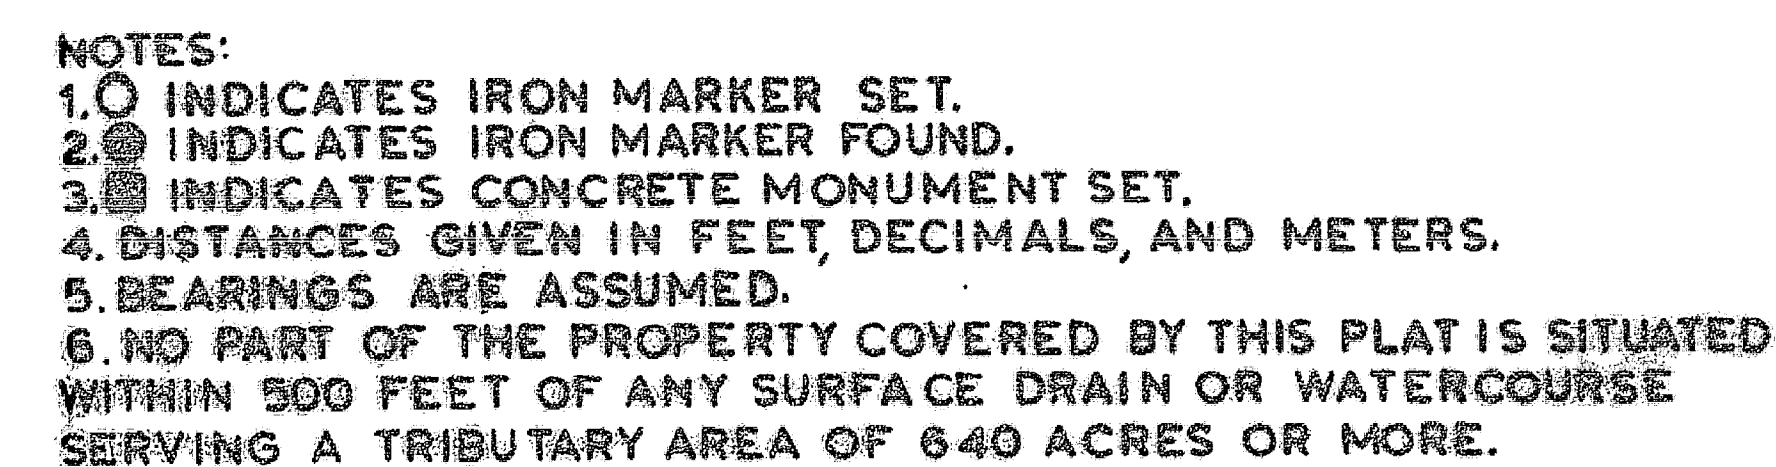

STATE OF ILLINOIS
COUNTY OF KNOX
WE, THE UNDERSIGNED, OWNERS AND PROPRIETORS OF THE LAND DESCRIBED IN THE FOREGOING PLAT AND
CERTIFICATES DO HEREBY CERTIFY THAT WE HAVE CAUSED THE SURVEY AND SUBDIVISION TO BE MADE
AS SHOWN AND ACKNOWLEDGE SAID SURVEY AND SUBDIVISION TO BE CORRECT TO THE BEST OF OUR
KNOWLEDGE AND BELIEF, AND DO HEREBY DEDICATE THAT PORTION SHOWN AS PUBLIC ROAD TO THE
PUBLIC USE FOREVER.
DATED THIS 11 DAY OF January A.D. 19 77.

OWNER

Nancy L. [Signature]
Notary

STATE OF ILLINOIS
COUNTY OF KNOX
I, THE UNDERSIGNED, COUNTY CLERK IN AND FOR THE COUNTY AFORESAID DO HEREBY CERTIFY
THAT THERE ARE NO DELINQUENT OR UNPAID TAXES OR SPECIAL ASSESSMENTS NO UNPAID FOR-
FEITED TAXES AND NO REDEEMABLE TAX SALES AGAINST ANY OF THE REAL ESTATE DESCRIBED
IN THE ACCOMPANYING PLAT AND CERTIFICATES.
DATED THIS 18th DAY OF January A.D. 1977.

By Ethel C. Swann
 Deputy

STATE OF ILLINOIS) ss
COUNTY OF KNOX
EXAMINED AND APPROVED BY THE CITY COUNCIL OF GALESBURG, ILLINOIS, THIS 3rd DAY OF
January A.D. 1977

OLYMPIA, WA

STATE OF ILLINOIS
Knox County

Doc. No. **654542**

This instrument was filed for record in the
Recorder's office of Knox County this 28th day of
August, A. D. 1977 at 9:00 o'clock A. M. and
recorded in Book 196 of Records,
on Page 196.

[Handwritten signature]
[Handwritten signature]
132

Deposited 55