
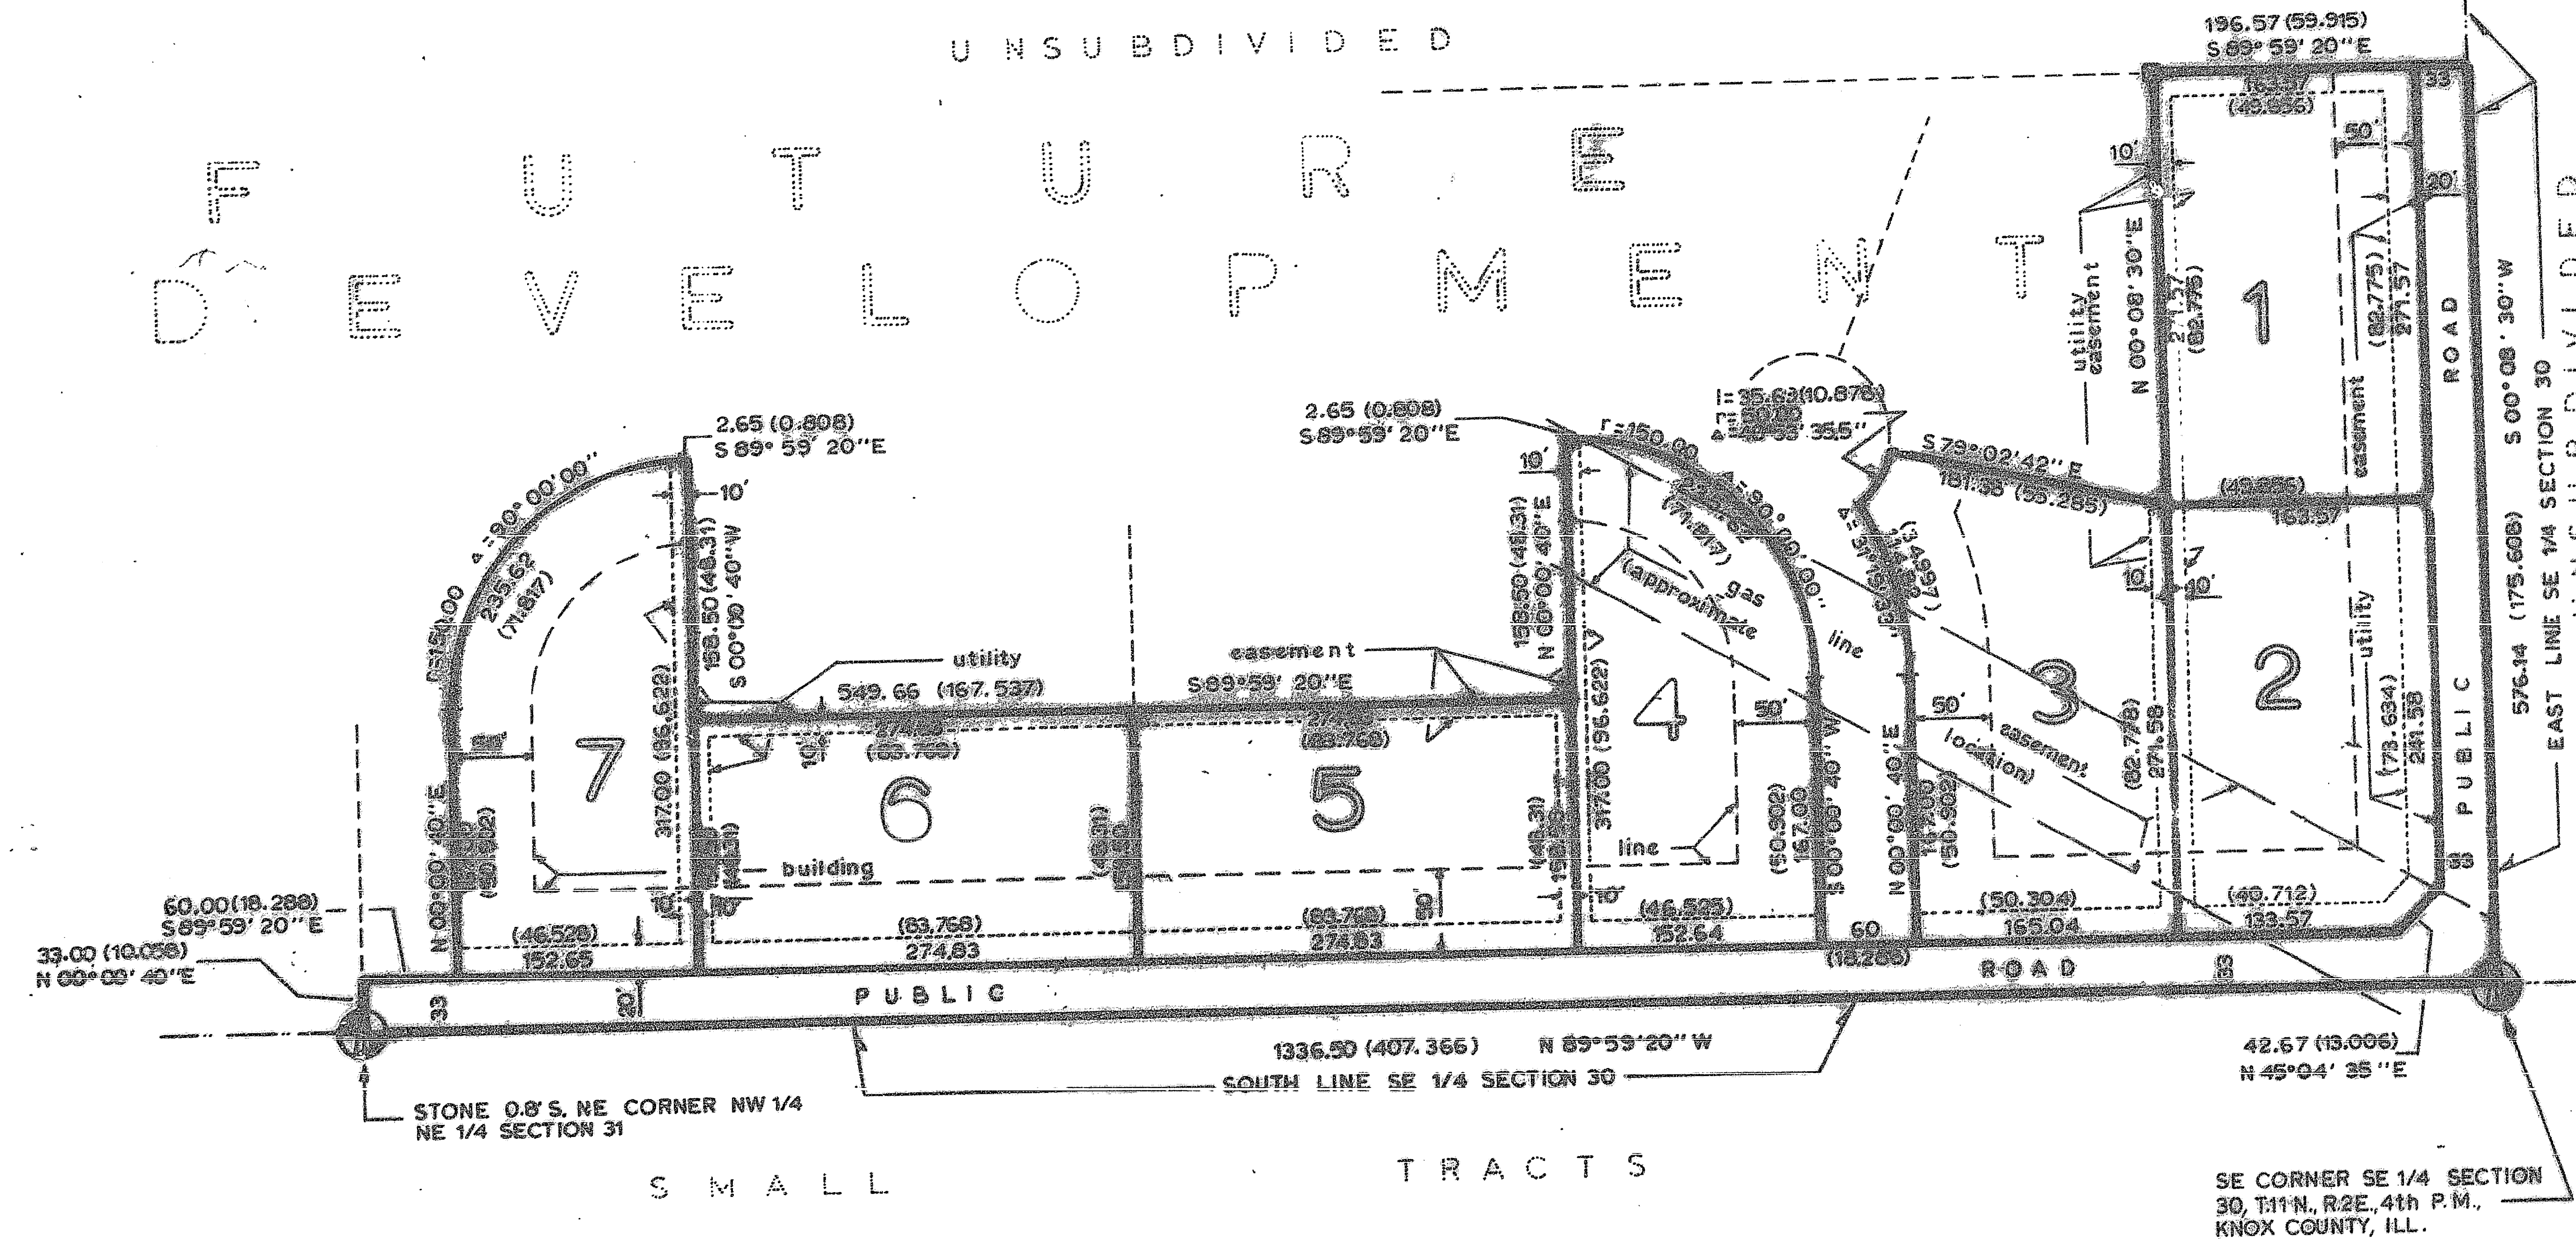
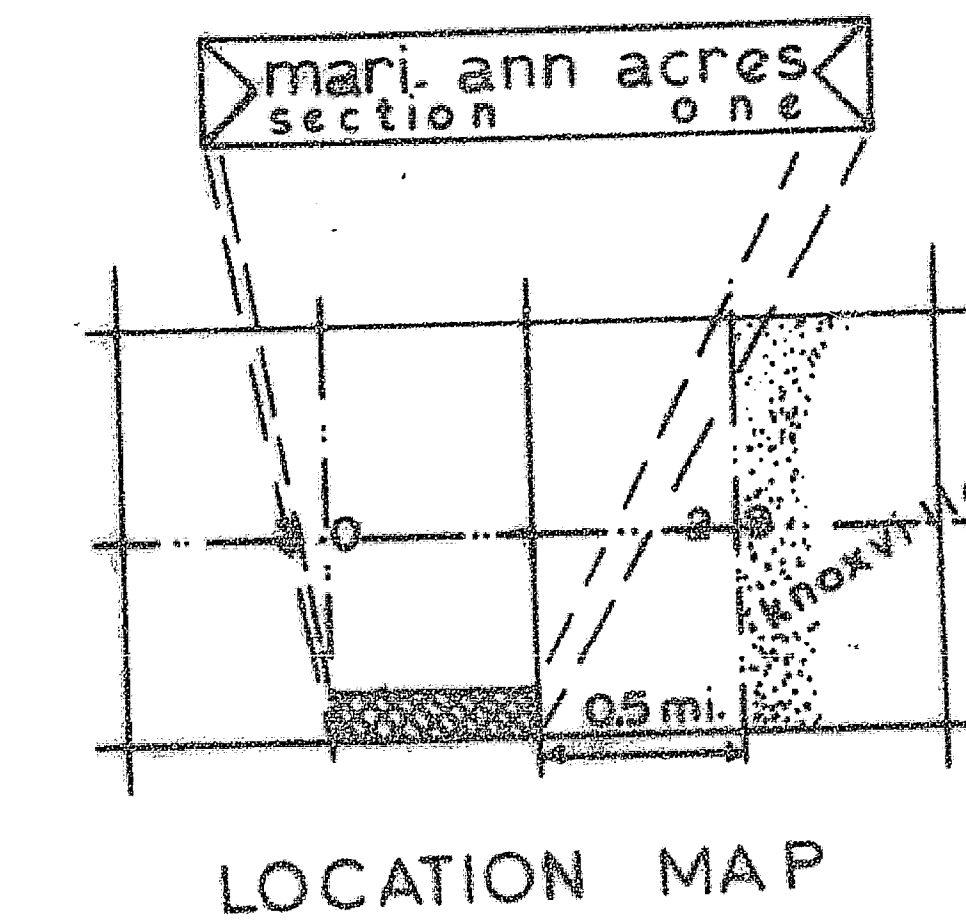


# MARI ANN ACRES

## SECTION ONE

BEING A SUBDIVISION OF PART OF THE SOUTHEAST QUARTER OF SECTION 30, T.11N, R.2E, OF THE 4th P.M., KNOX COUNTY, ILLINOIS.

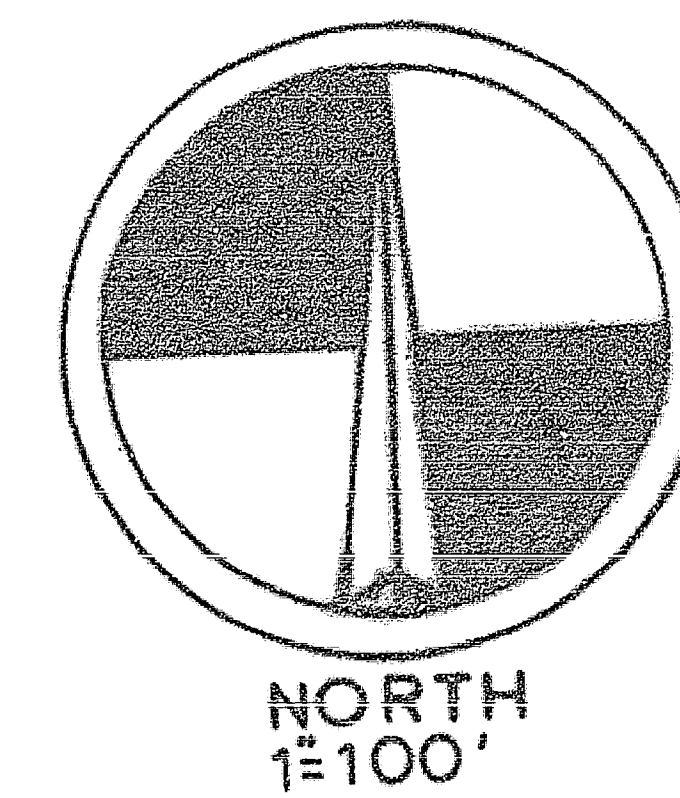

NOTES  
 1 IRON MARKERS SET AT ALL LOT CORNERS AND CURVE POINTS UNLESS OTHERWISE INDICATED  
 2 INDICATES CONCRETE MONUMENT SET  
 3 BEARINGS ARE ASSUMED  
 4 DISTANCES GIVEN IN FEET AND DECIMALS  
 5 DISTANCES SHOWN IN PARENTHESES ( ) ARE METERS  
 6 NO PART OF THE PROPERTY COVERED BY THIS PLAT IS SITUATED WITHIN 500 FEET OF ANY SURFACE DRAIN OR WATERCOURSE SERVING A TRIBUTARY AREA OF 640 ACRES OR MORE.

### LOT SIZES

| LOT NO | SQ. FT  | ACRES |
|--------|---------|-------|
| 1      | 44963.9 | 1.03  |
| 2      | 43970.8 | 1.01  |
| 3      | 43556.0 | 1.00  |
| 4,7    | 43561.8 | 1.00  |
| 5,6    | 43560.6 | 1.00  |

PREPARED BY  
**ROBERTS ENGINEERING**  
 GALESBURG ILLINOIS

SHEET 1 OF 2

A 002F

STATE OF ILLINOIS  
 Knox County

660156

This instrument was filed for recording in the Recorder's office of Knox County, Illinois, on the 13th day of July, A.D. 19 13, and was recorded in Book 122 of the Recorder's office.

18.00