


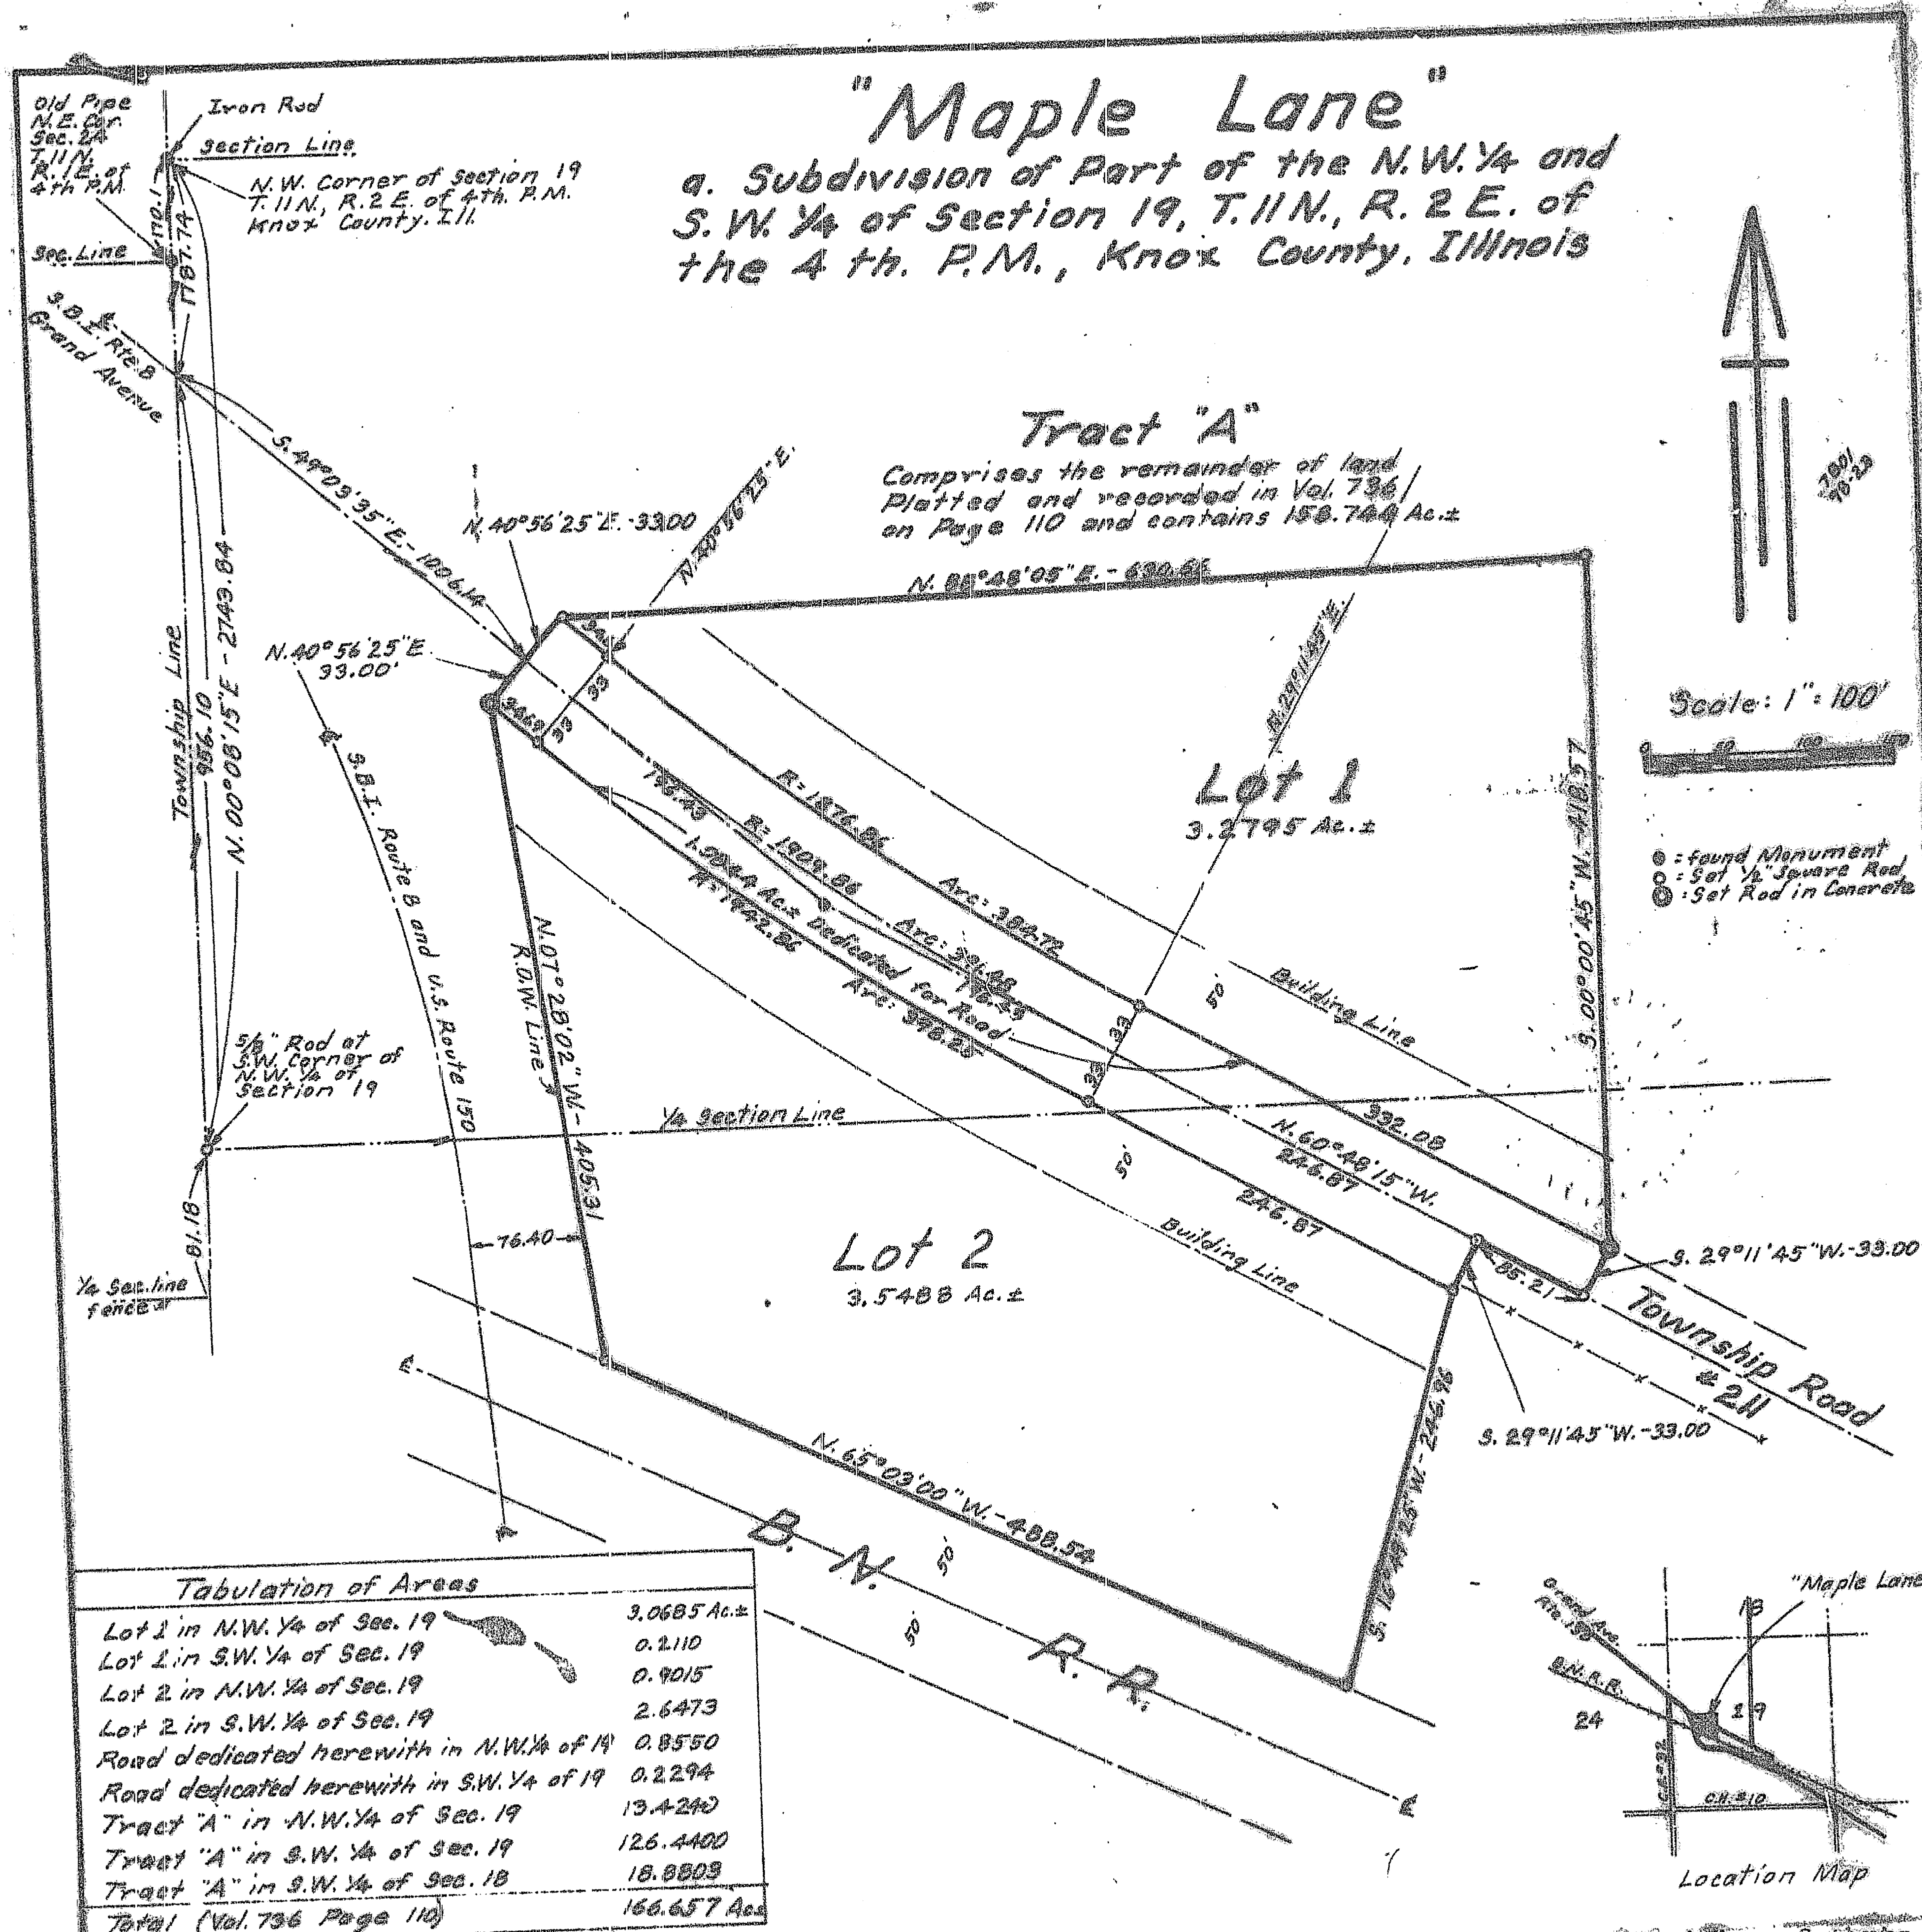

I do hereby certify that I made a survey to set off and plat "Maple Lane", a subdivision of parts of the N.W. 1/4 and S.W. 1/4 of Section 19, T. 11 N., R. 2 E. of the Fourth Principal Meridian, Knox County, Illinois. The annexed plat is a true representation of the survey with measurements in feet and decimal parts thereof. No part of the property covered by the annexed plat is situated within any surface drain or watercourse serving a tributary area of 540 acres or more.

Witness my Signature and Seal
this 28th day of March 1978

John H. Pappeler
John H. Pappeler
Illinois Land Surveyor #1620

STATE OF ILLINOIS) SS
COUNTY OF KNOX

I, Yvonne Tabb, County Clerk of Knox County, Illinois, do hereby certify that I have examined the Tax Records of the said county concerning the real property included in the annexed plat "Maple Lane" subdivision and that I find no delinquent Special assessments, no delinquent Taxes and no redeemable Tax Sales against any of the land included in the annexed plat and certify that I have received all statutory fees assessed in connection with the annexed survey.

Given under my Hand and the Seal of Knox County at Galesburg, Illinois this 7th day of April 1978

STATE OF ILLINOIS) SS
COUNTY OF KNOX

We, the undersigned, Charles D. Westbay and Bonnie J. Westbay, certify that we are the legal owners of the land described in the annexed plat of "Maple Lane" and that we have caused the said land to be surveyed and platted as shown thereon for the purpose of having the said plat recorded as provided by law, and acknowledge that the survey and plat are correct to the best of our knowledge and belief, and do hereby dedicate the roadway as shown on the plat to the public as a road. In witness whereof, we hereunder set our hands and seals this 12th day of April 1978.

Charles D. Westbay *Bonnie J. Westbay*

STATE OF ILLINOIS) SS
COUNTY OF KNOX

Marion F. Stucky, a Notary Public in and for the county aforesaid, do hereby certify that *Charles D. Westbay* and *Bonnie J. Westbay*, who are personally known to me to be the persons whose names are affixed to the foregoing instrument, appeared before me this day of April 1978, as their free and voluntary acts for the purposes therein set forth.

Given under my Hand and Notarial Seal this 12th day of April 1978.

Marion F. Stucky Notary Public

STATE OF ILLINOIS) SS
COUNTY OF KNOX

The annexed plat was reviewed and approved by the Planning Commission of the City of Galesburg this 5th day of April 1978.

The annexed plat was reviewed and approved by the City Council of the City of Galesburg this 12th day of April 1978.

The annexed plat was reviewed and approved by the Knox County Supervisor of Assessments this 12th day of April 1978.

The annexed plat was approved by the Knox County Plat Officer this 19th day of April 1978.

Paul L. Mortenson Plat Officer

668163

66