


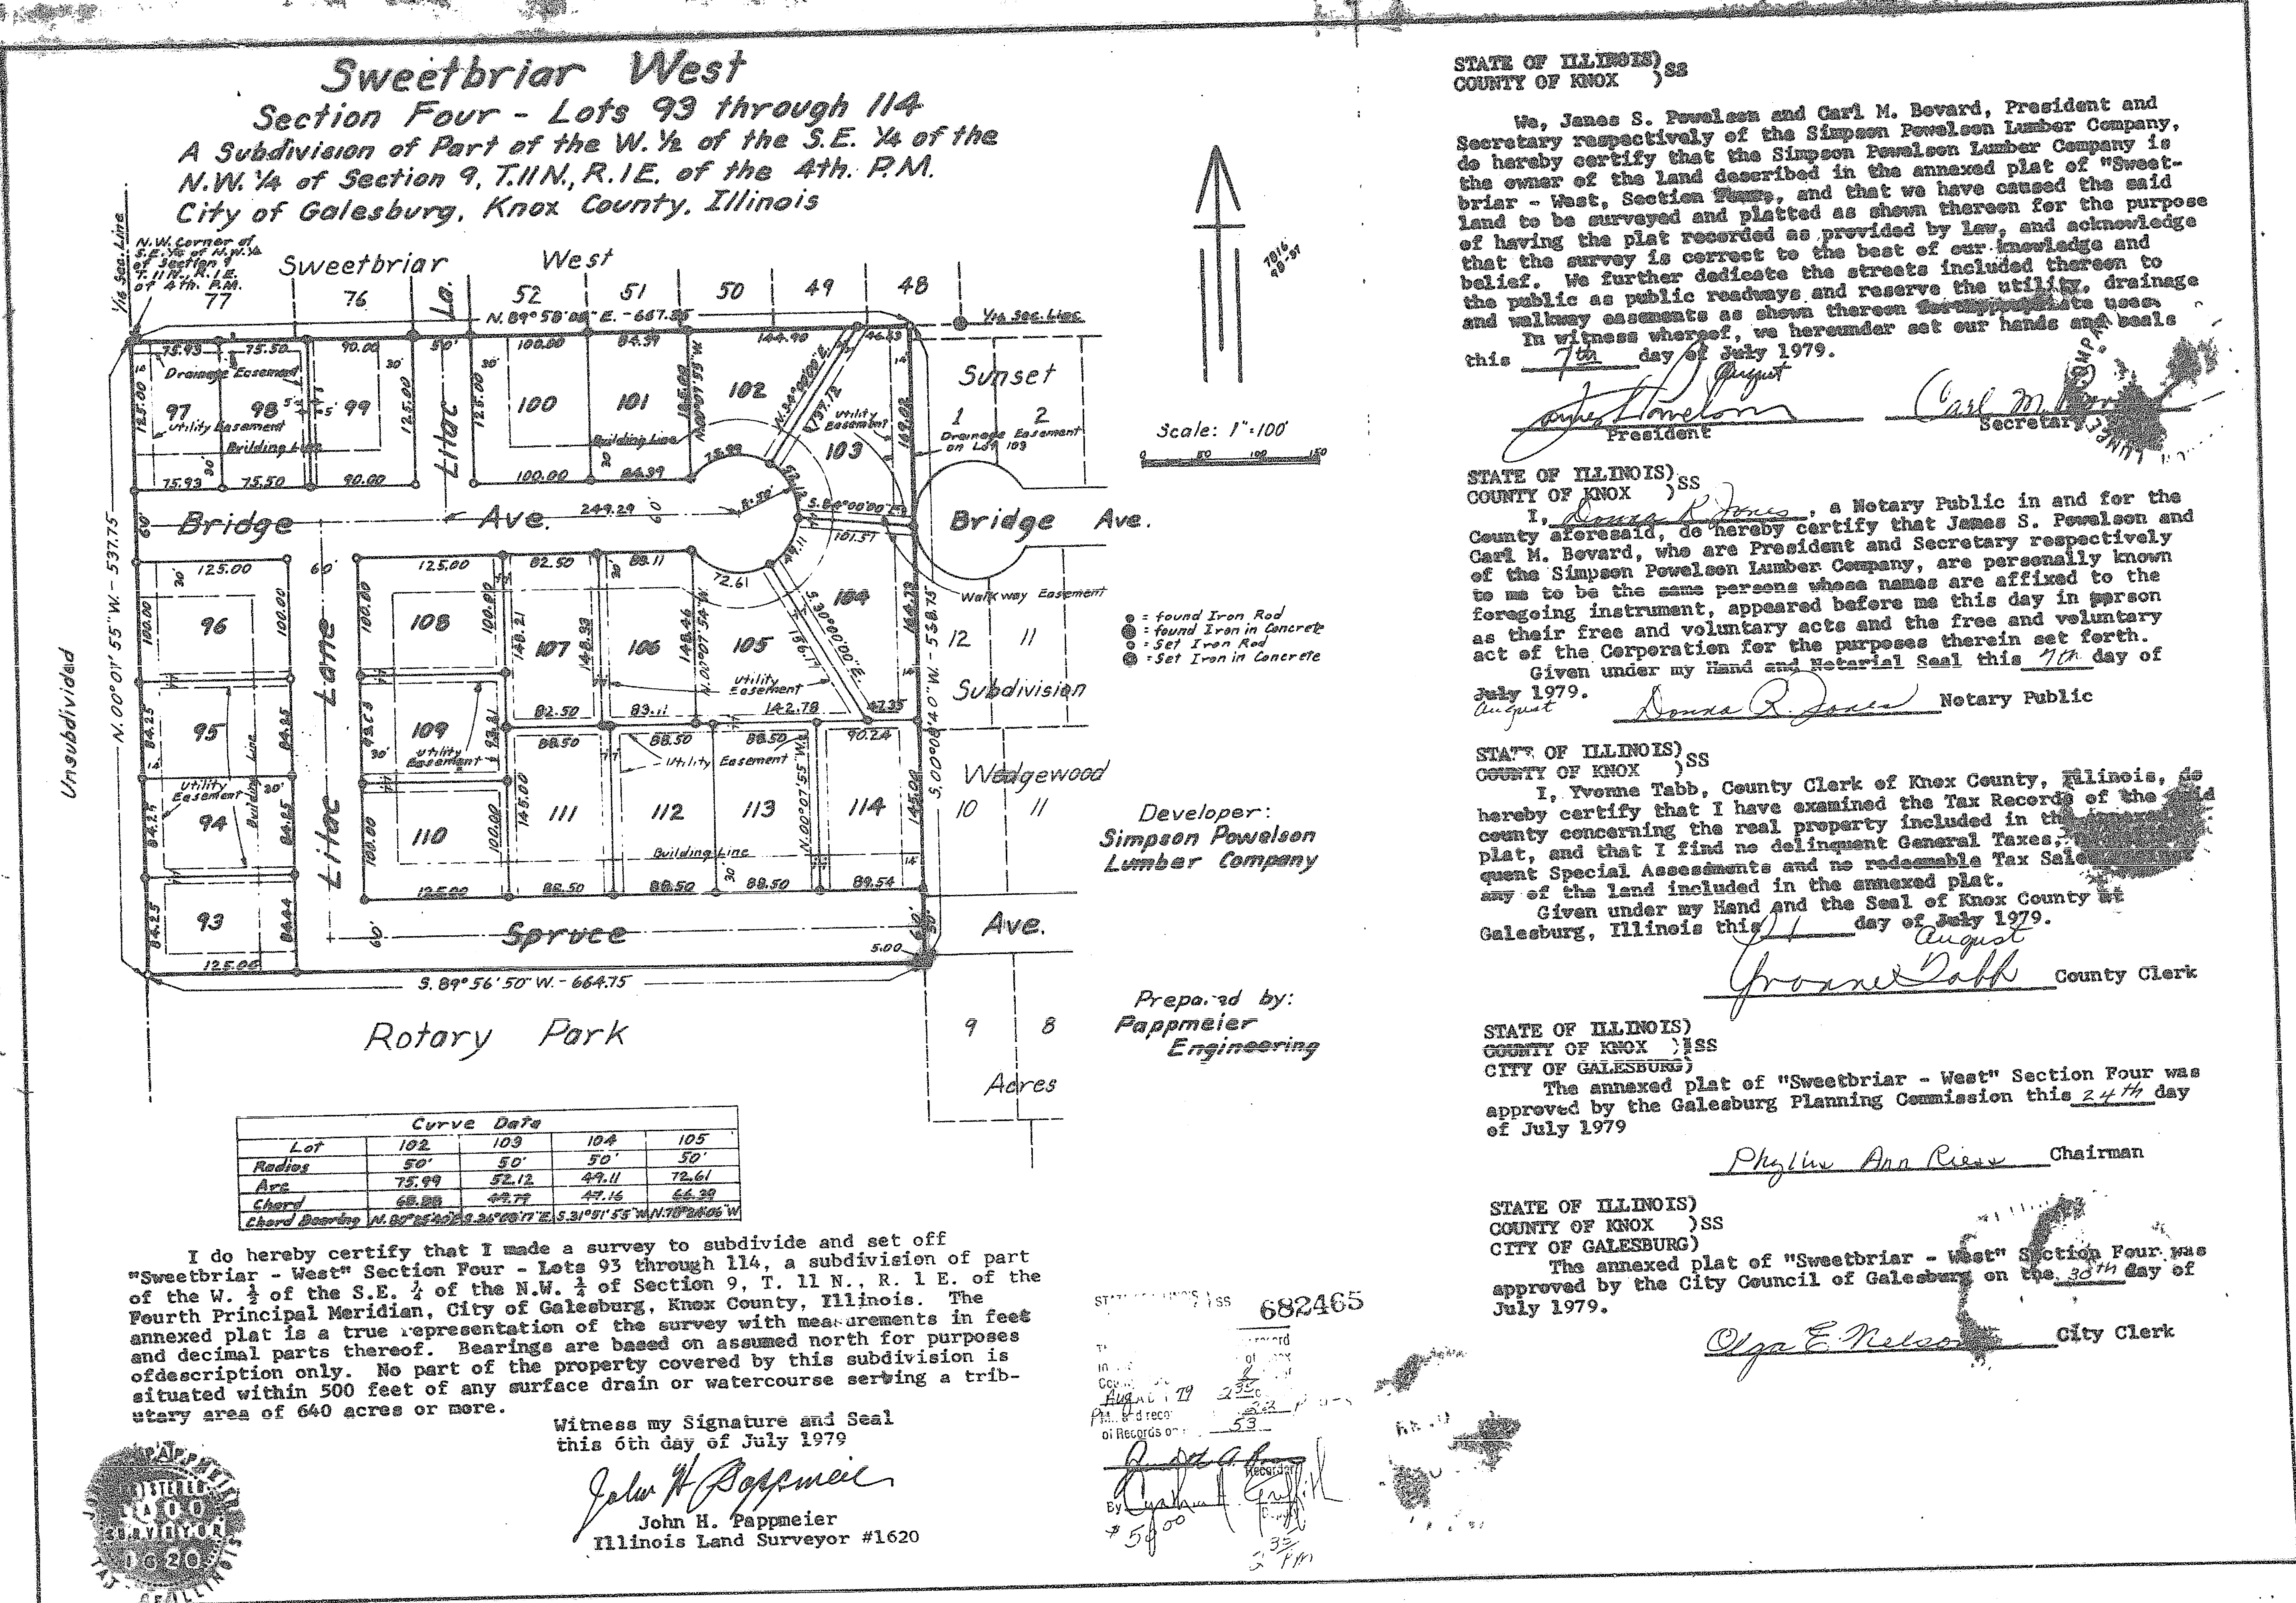

STATE OF ILLINOIS)
COUNTY OF KNOX) ss

We, James S. Powelson and Carl M. Bovard, President and Secretary respectively of the Simpson Powelson Lumber Company, do hereby certify that the Simpson Powelson Lumber Company is the owner of the land described in the annexed plat of "Sweetbriar - West, Section Four", and that we have caused the said land to be surveyed and platted as shown thereon for the purpose of having the plat recorded as provided by law, and acknowledge that the survey is correct to the best of our knowledge and belief. We further dedicate the streets included thereon to the public as public roadways and reserve the utility, drainage and walkway easements as shown thereon for appropriate use. In witness whereof, we hereunder set our hands and seals this 7th day of July 1979.

James S. Powelson President
Carl M. Bovard Secretary

STATE OF ILLINOIS)
COUNTY OF KNOX) ss

I, *Dorinda R. Jones*, a Notary Public in and for the County aforesaid, do hereby certify that James S. Powelson and Carl M. Bovard, who are President and Secretary respectively of the Simpson Powelson Lumber Company, are personally known to me to be the same persons whose names are affixed to the foregoing instrument, appeared before me this day in person as their free and voluntary acts and the free and voluntary act of the Corporation for the purposes therein set forth. Given under my Hand and Notarial Seal this 7th day of July 1979.

Dorinda R. Jones Notary Public

STATE OF ILLINOIS)
COUNTY OF KNOX) ss

I, *Yvonne Tabb*, County Clerk of Knox County, Illinois, do hereby certify that I have examined the Tax Records of the county concerning the real property included in the annexed plat, and that I find no delinquent General Taxes, Special Assessments and no redeemable Tax Sales on any of the land included in the annexed plat. Given under my Hand and the Seal of Knox County at Galesburg, Illinois this 11th day of August 1979.

Yvonne Tabb County Clerk

STATE OF ILLINOIS)
COUNTY OF KNOX) ss

CITY OF GALESBURG)
The annexed plat of "Sweetbriar - West" Section Four was approved by the Galesburg Planning Commission this 24th day of July 1979.

Phyllis Ann Reese Chairman

STATE OF ILLINOIS)
COUNTY OF KNOX) ss

CITY OF GALESBURG)
The annexed plat of "Sweetbriar - West" Section Four was approved by the City Council of Galesburg on the 30th day of July 1979.

Olga E. Nelson City Clerk