


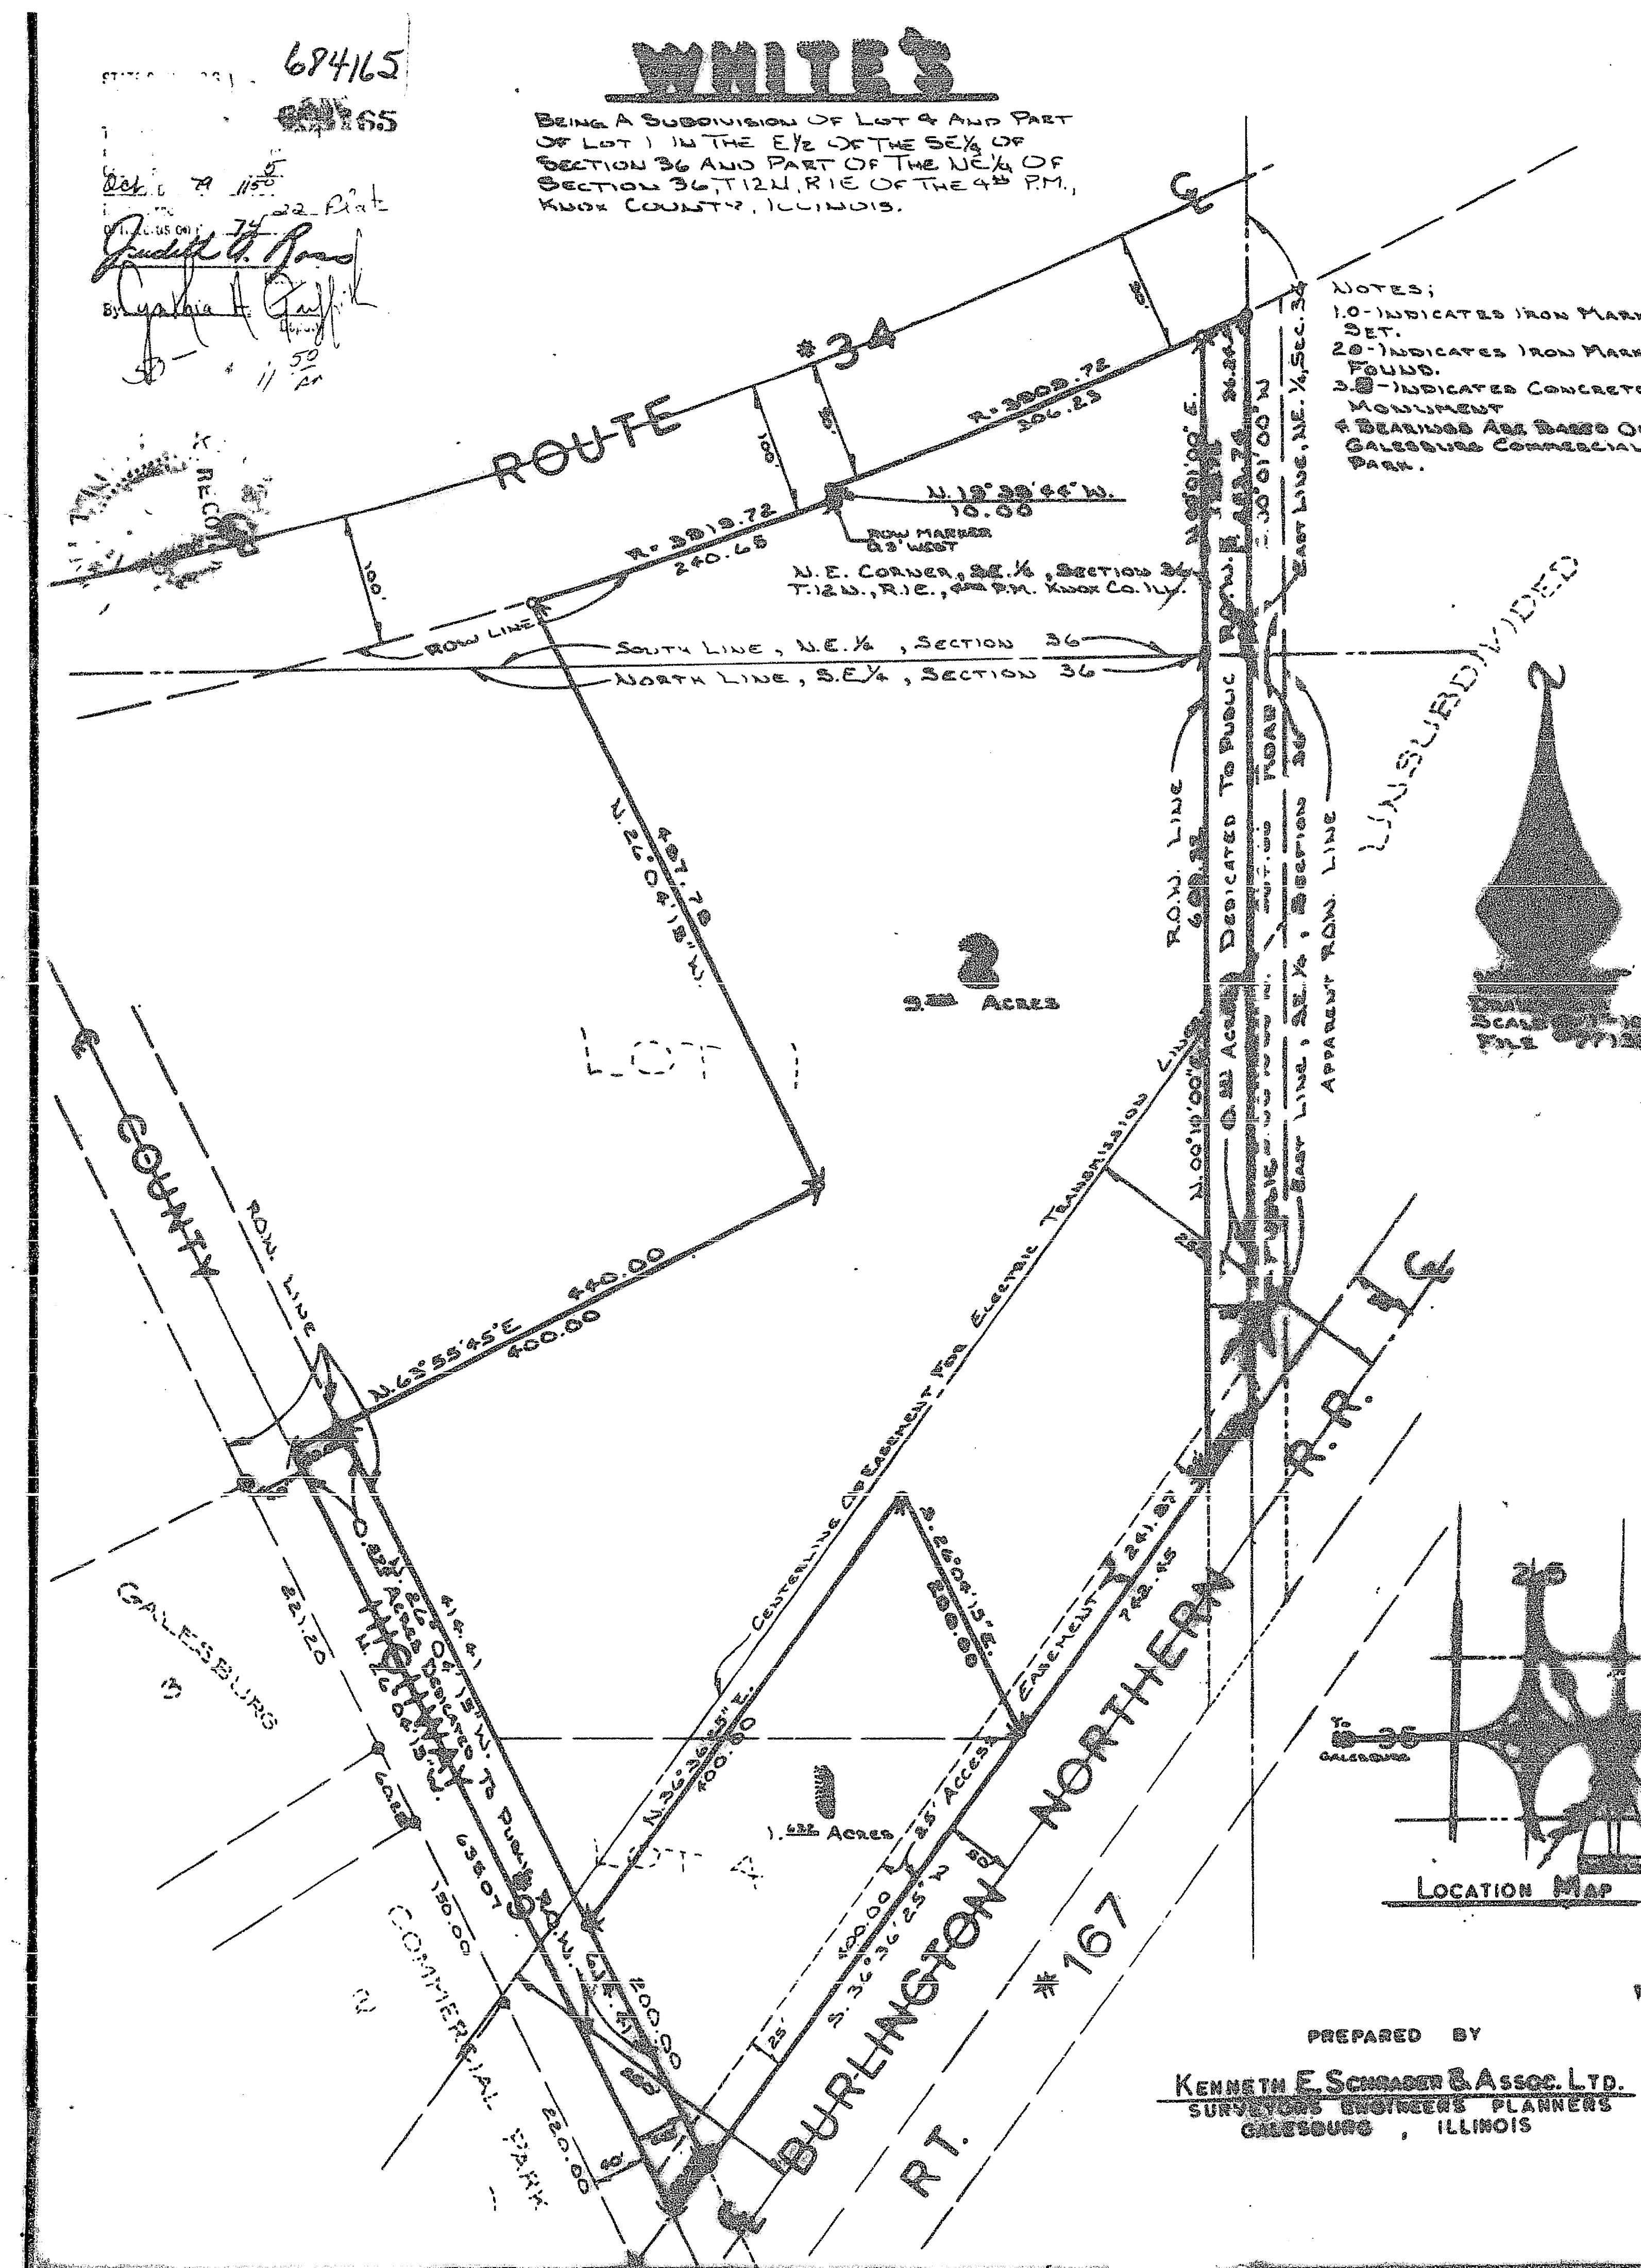

STATE OF ILLINOIS)SS  
COUNTY OF KNOX

WE, KENNETH E. SCHRADER AND ASSOCIATES, LTD., DO HEREBY CERTIFY THAT WE HAVE SURVEYED AND SUBDIVIDED INTO LOTS AND ROADS, TO BE KNOWN AS "WHITE'S", LOT 4 AND PART OF LOT 1 IN THE E 1/2 OF THE SE 1/4 OF SECTION 36 AND PART OF THE NE 1/4 OF SECTION 36, T.12 N., R.1 E OF THE 4TH P.M., KNOX COUNTY, ILLINOIS AND THAT THE ACCOMPANYING PLAT IS A TRUE AND CORRECT REPRESENTATION OF SAID SURVEY AND SUBDIVISION AS HEREIN SHOWN AND DRAWN TO A SCALE OF ONE INCH EQUALS ONE HUNDRED FEET. NO PART OF THE PROPERTY COVERED BY THIS PLAT IS SITUATED WITHIN 500 FEET OF ANY SURFACE DRAIN OR WATERCOURSE EXCEPT A TRIBUTARY AREA OF 640 ACRES OR MORE.

DATED THIS 1st DAY OF October, A.D., 1979.

KENNETH E. SCHRADER & ASSOCIATES, LTD.  
SURVEYORS AND ENGINEERS

BY James E. Schrad  
ILLINOIS LAND SURVEYOR #1701

STATE OF ILLINOIS)SS  
COUNTY OF KNOX

I, THE UNDERSIGNED, OWNER AND PROPRIETOR OF THE LAND DESCRIBED IN THE ACCOMPANYING PLAT AND CERTIFICATES DO HEREBY CERTIFY THAT I HAVE CAUSED THE SURVEY AND SUBDIVISION TO BE MADE AS SHOWN ON THE ACCOMPANYING PLAT AND ACKNOWLEDGE SAID SURVEY AND SUBDIVISION TO BE CORRECT TO THE BEST OF MY KNOWLEDGE AND BELIEF; AND DO HEREBY DEDICATE ALL ROADWAYS SHOWN THEREON TO THE PUBLIC USE FOREVER.

OWNER Donald R. White

STATE OF ILLINOIS)SS  
COUNTY OF KNOX

I, THE UNDERSIGNED, A NOTARY PUBLIC IN AND FOR THE COUNTY AND STATE AFORESAID DO HEREBY CERTIFY THAT DONALD R. WHITE, PERSONALLY KNOWN TO ME TO BE THE SAME PERSON WHOSE NAME IS SUBSCRIBED TO THE FOREGOING INSTRUMENT, APPEARED BEFORE ME THIS DAY IN PERSON AND ACKNOWLEDGED THAT HE SIGNED SAME AS HIS FREE AND VOLUNTARY ACT FOR THE USES AND PURPOSES THEREIN SET FORTH, INCLUDING THE RELEASE AND WAIVER OF HIS RIGHT OF HOMESTEAD.

GIVEN UNDER MY HAND AND NOTARIAL SEAL THIS 1st DAY OF October, A.D., 1979.

NOTARY PUBLIC Shirley L. Armstrong

STATE OF ILLINOIS)SS  
COUNTY OF KNOX

I, THE UNDERSIGNED, COUNTY CLERK OF KNOX COUNTY, ILLINOIS, DO HEREBY CERTIFY THAT THERE ARE NO DELINQUENT TAXES, NO UNPAID FORFEITED TAXES AND NO REDEMPTION DUES AGAINST ANY OF THE LAND INCLUDED IN THE SUBDIVISION.

GIVEN UNDER MY HAND AND SEAL OF THE COUNTY OF KNOX, ILLINOIS, THIS 1st DAY OF October, A.D., 1979.

COUNTY CLERK James E. Schrad

STATE OF ILLINOIS)SS  
COUNTY OF KNOX

APPROVED THIS 1st DAY OF October, A.D., 1979.

SUPERVISOR OF ASSESSMENTS James E. Schrad

STATE OF ILLINOIS)SS  
COUNTY OF KNOX

APPROVED BY THE KNOX COUNTY PLAT OFFICER THIS 1st DAY OF October, A.D., 1979.

KNOX COUNTY PLAT OFFICER James E. Schrad

STATE OF ILLINOIS)SS  
COUNTY OF KNOX

APPROVED BY THE CITY OF GALESBURG PLANNING COMMISSION THIS 1st DAY OF September, A.D., 1979.

BY Shirley L. Armstrong TITLE Ch

STATE OF ILLINOIS)SS  
COUNTY OF KNOX

APPROVED BY THE CITY OF GALESBURG THIS 2nd DAY OF October, A.D., 1979.

BY Olga E. Nelson TITLE City Clerk