


Document No. 746169 Filed for Record in Recorder's Office of Knox County, Illinois
on May 5, 1988 at 8:35 O'clock A.M.

5, 1988 at 8:35 O'Clock PM

DANOPAL SEDWICK SUBDIVISION

IS A COMBINATION OF PARTS OF LOTS 2 AND 4 IN A RESUBDIVISION OF THE

SEING A SUBDIVISION OF PARTS OF LOTS 2 AND 4 IN A REBUDIVISION OF THE
FOURTH PRINCIPAL MERIDIAN, KNOX COUNTY, ILLINOIS.

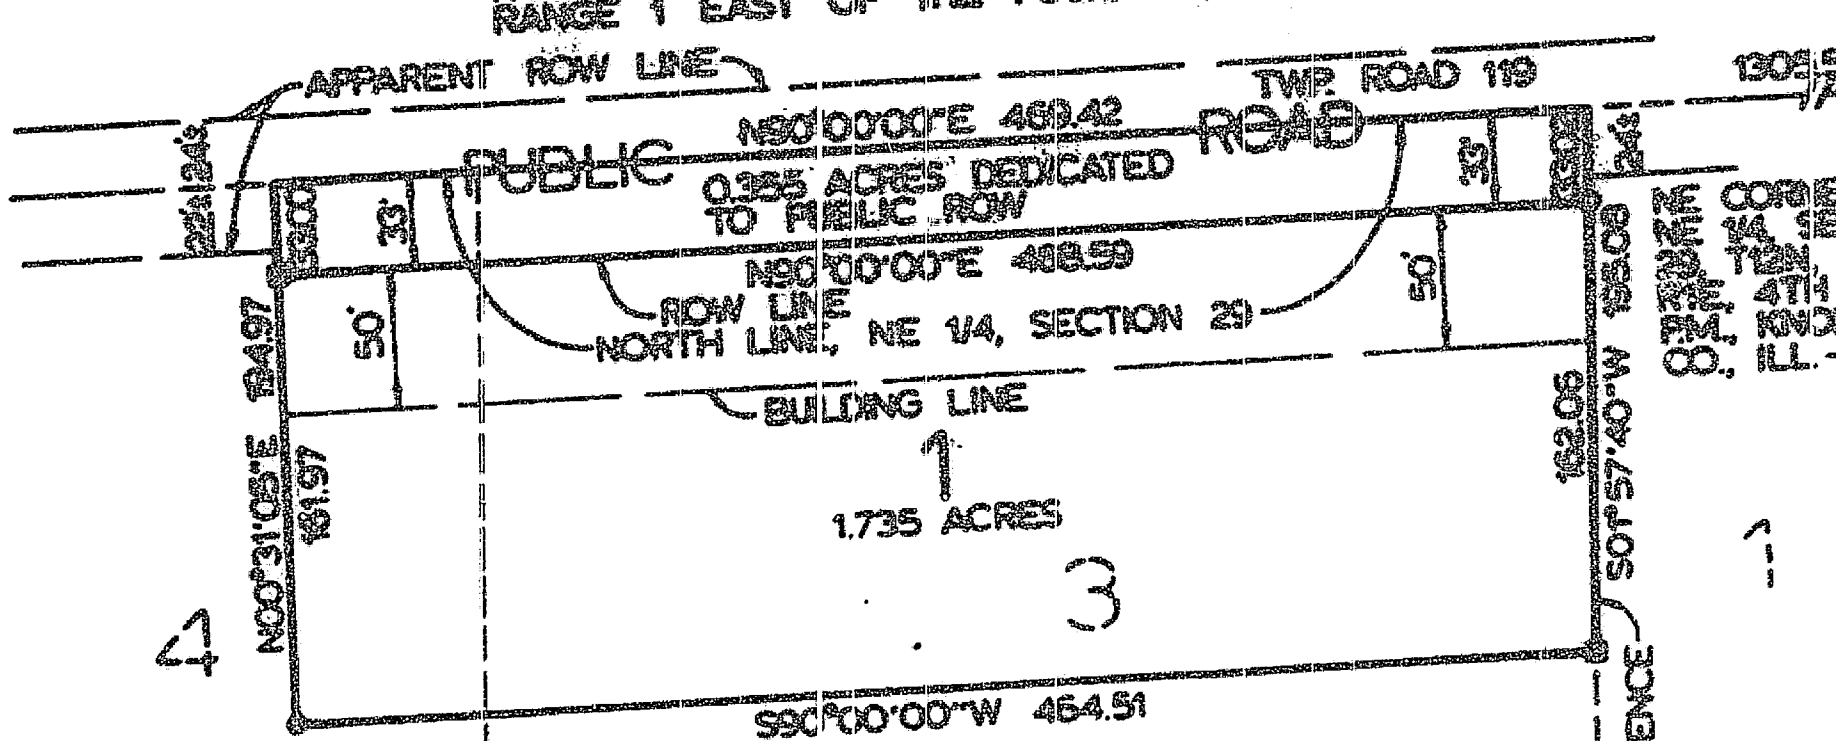

DRAWN TO A SCALE
OF 1"=100'
FILE NO. 88005

NOTES:
1. S- INDICATES CONCRETE MONUMENT
2. O- INDICATES IRON MARKER SET.
3. BEARINGS ARE BASED ON AN
ASSUMED MERIDIAN

87
KENNETH E. SCHRAEDER & ASSOC., LTD.
SURVEYORS ENGINEERS PLANNERS
GALESBURG, ILLINOIS

STATE OF ILLINOIS)SS
COUNTY OF KNOX
WE, KENNETH E. SCHRADER & ASSOCIATES, LTD., DO HEREBY STATE THAT WE HAVE SURVEYED AND
SUBDIVIDED INTO A LOT AND ROADWAY, AS SHOWN AS DANAPOL SEDWICK SUBDIVISION, PART OF LOTS 3 AND 102
A RESUBDIVISION OF THE NORTHEAST QUARTER OF SECTION 29, AS PER PLAT RECORDED IN VOLUME 102
PAGE 263, KNOX COUNTY RECORDER'S OFFICE, ALL IN TOWNSHIP 1 NORTH, RANGE 1 EAST OF THE FOURTH
PRINCIPAL MERIDIAN, KNOX COUNTY, ILLINOIS, AND THAT THE ACCOMPANYING PLAT IS A TRUE AND CORRECT
REPRESENTATION OF FACT. SURVEY AND SUBDIVISION AS HEREIN SHOWN AND DRAWN TO A SCALE OF ONE INCH
EQUALS ONE HUNDRED FEET.
NO PORTIONS OF THE PROPERTY SHOWN HEREON LIE WITHIN AN AREA DESIGNATED AS FLOOD HAZARD
ON THE "FLOOD INSURANCE RATE MAP DATED AUGUST 24, 1984 BY THE FEDERAL EMERGENCY
AGENCY."
DATED THIS 24 DAY OF April, A.D., 1988.
KENNETH E. SCHRADER & ASSOCIATES, LTD.
SURVEYORS AND ENGINEERS

STATE OF ILLINOIS)SS
COUNTY OF KNOX)
WE, THE UNDERSIGNED, OWNERS AND PROPRIETORS OF THE LAND DESCRIBED IN THE ACCOMPANYING PLAT AND
CERTIFICATES DO HEREBY CERTIFY THAT WE HAVE CAUSED THE SURVEY AND SUBDIVISION TO BE MADE AS SHOWN
ON THE ACCOMPANYING PLAT AND ACKNOWLEDGE SAID SURVEY AND SUBDIVISION TO BE CORRECT TO THE BEST OF
OUR KNOWLEDGE AND BELIEF. Aggie Dean Glenbrook OWNERS Louis Elan Harvey

STATE OF ILLINOIS) SS
COUNTY OF KNOX)
I, THE undersigned, A NOTARY PUBLIC IN AND FOR THE COUNTY AND STATE AFORESAID DO HEREBY
CERTIFY THAT LYLE DAN SEDWICK and LOTS ELAINE HALLBERG PERSONALLY KNOWN TO ME TO BE THE SAME
PERSONS WHOSE NAMES ARE SUBSCRIBED TO THE FOREGOING INSTRUMENT HAVE APPEARED BEFORE ME THIS DAY IN
PERSON AND ACKNOWLEDGED THAT THEY FREED AND VOLUNTARY ACT FOR THE USES
AND PURPOSES THEREIN SET FORTH, INCLUDING THE RELEASE AND WAIVER OF THE RIGHT OF HOMESTEAD.
GIVEN UNDER MY HAND AND NOTARIAL SEAL THIS 21 DAY OF April, A.D., 1988.

STATE OF ILLINOISS
COUNTY OF KNOX)
I, THE UNDERSIGNED COUNTY CLERK OF KNOX COUNTY, ILLINOIS, DO HEREBY CERTIFY THAT
DELINQUENT GENERAL TAXES, NO UNPAID FORFEITED TAXES, AND NO REDEEMABLE TAX SALES
THE LAND INCLUDED IN THE ANNEXED PLAT. AT GALESBURG, ILLINOIS
GIVEN UNDER MY HAND AND SEAL OF THE COUNTY. *James*
April 11, A.D. 1988. COUNTY CLERK *James*
James

STATE OF ILLINOIS/SS
COUNTY OF KNOX
REVIEWED BY THE CITY OF GALESBURG PLANNING COMMISSION THIS 26th DAY OF April, A.D., 1988
BY David E. Russell TITLE Chairman

CITY OF GALESBURG THIS 2nd DAY OF May, A.D., 1988.
BY Christa L. Carlson TITLE Attorney

DAY OF April, A.D., 1988. Glean Smith / Deputy Assessor
SUPERVISOR OF ASSESSMENTS

STATE OF ILLINOIS
AND APPROVED THIS 29TH DAY OF APRIL, A.D.. 1988. William E. Smith
TOWNSHIP HIGHWAY COMMISSIONER

STATE OF ILLINOIS
COUNTY OF KNOX
APPROVED BY THE KNOX COUNTY PLAT OFFICER THIS 25th DAY OF April, A.D., 1988.
Wm. J. Masterson
KNOX COUNTY PLAT OFFICER