


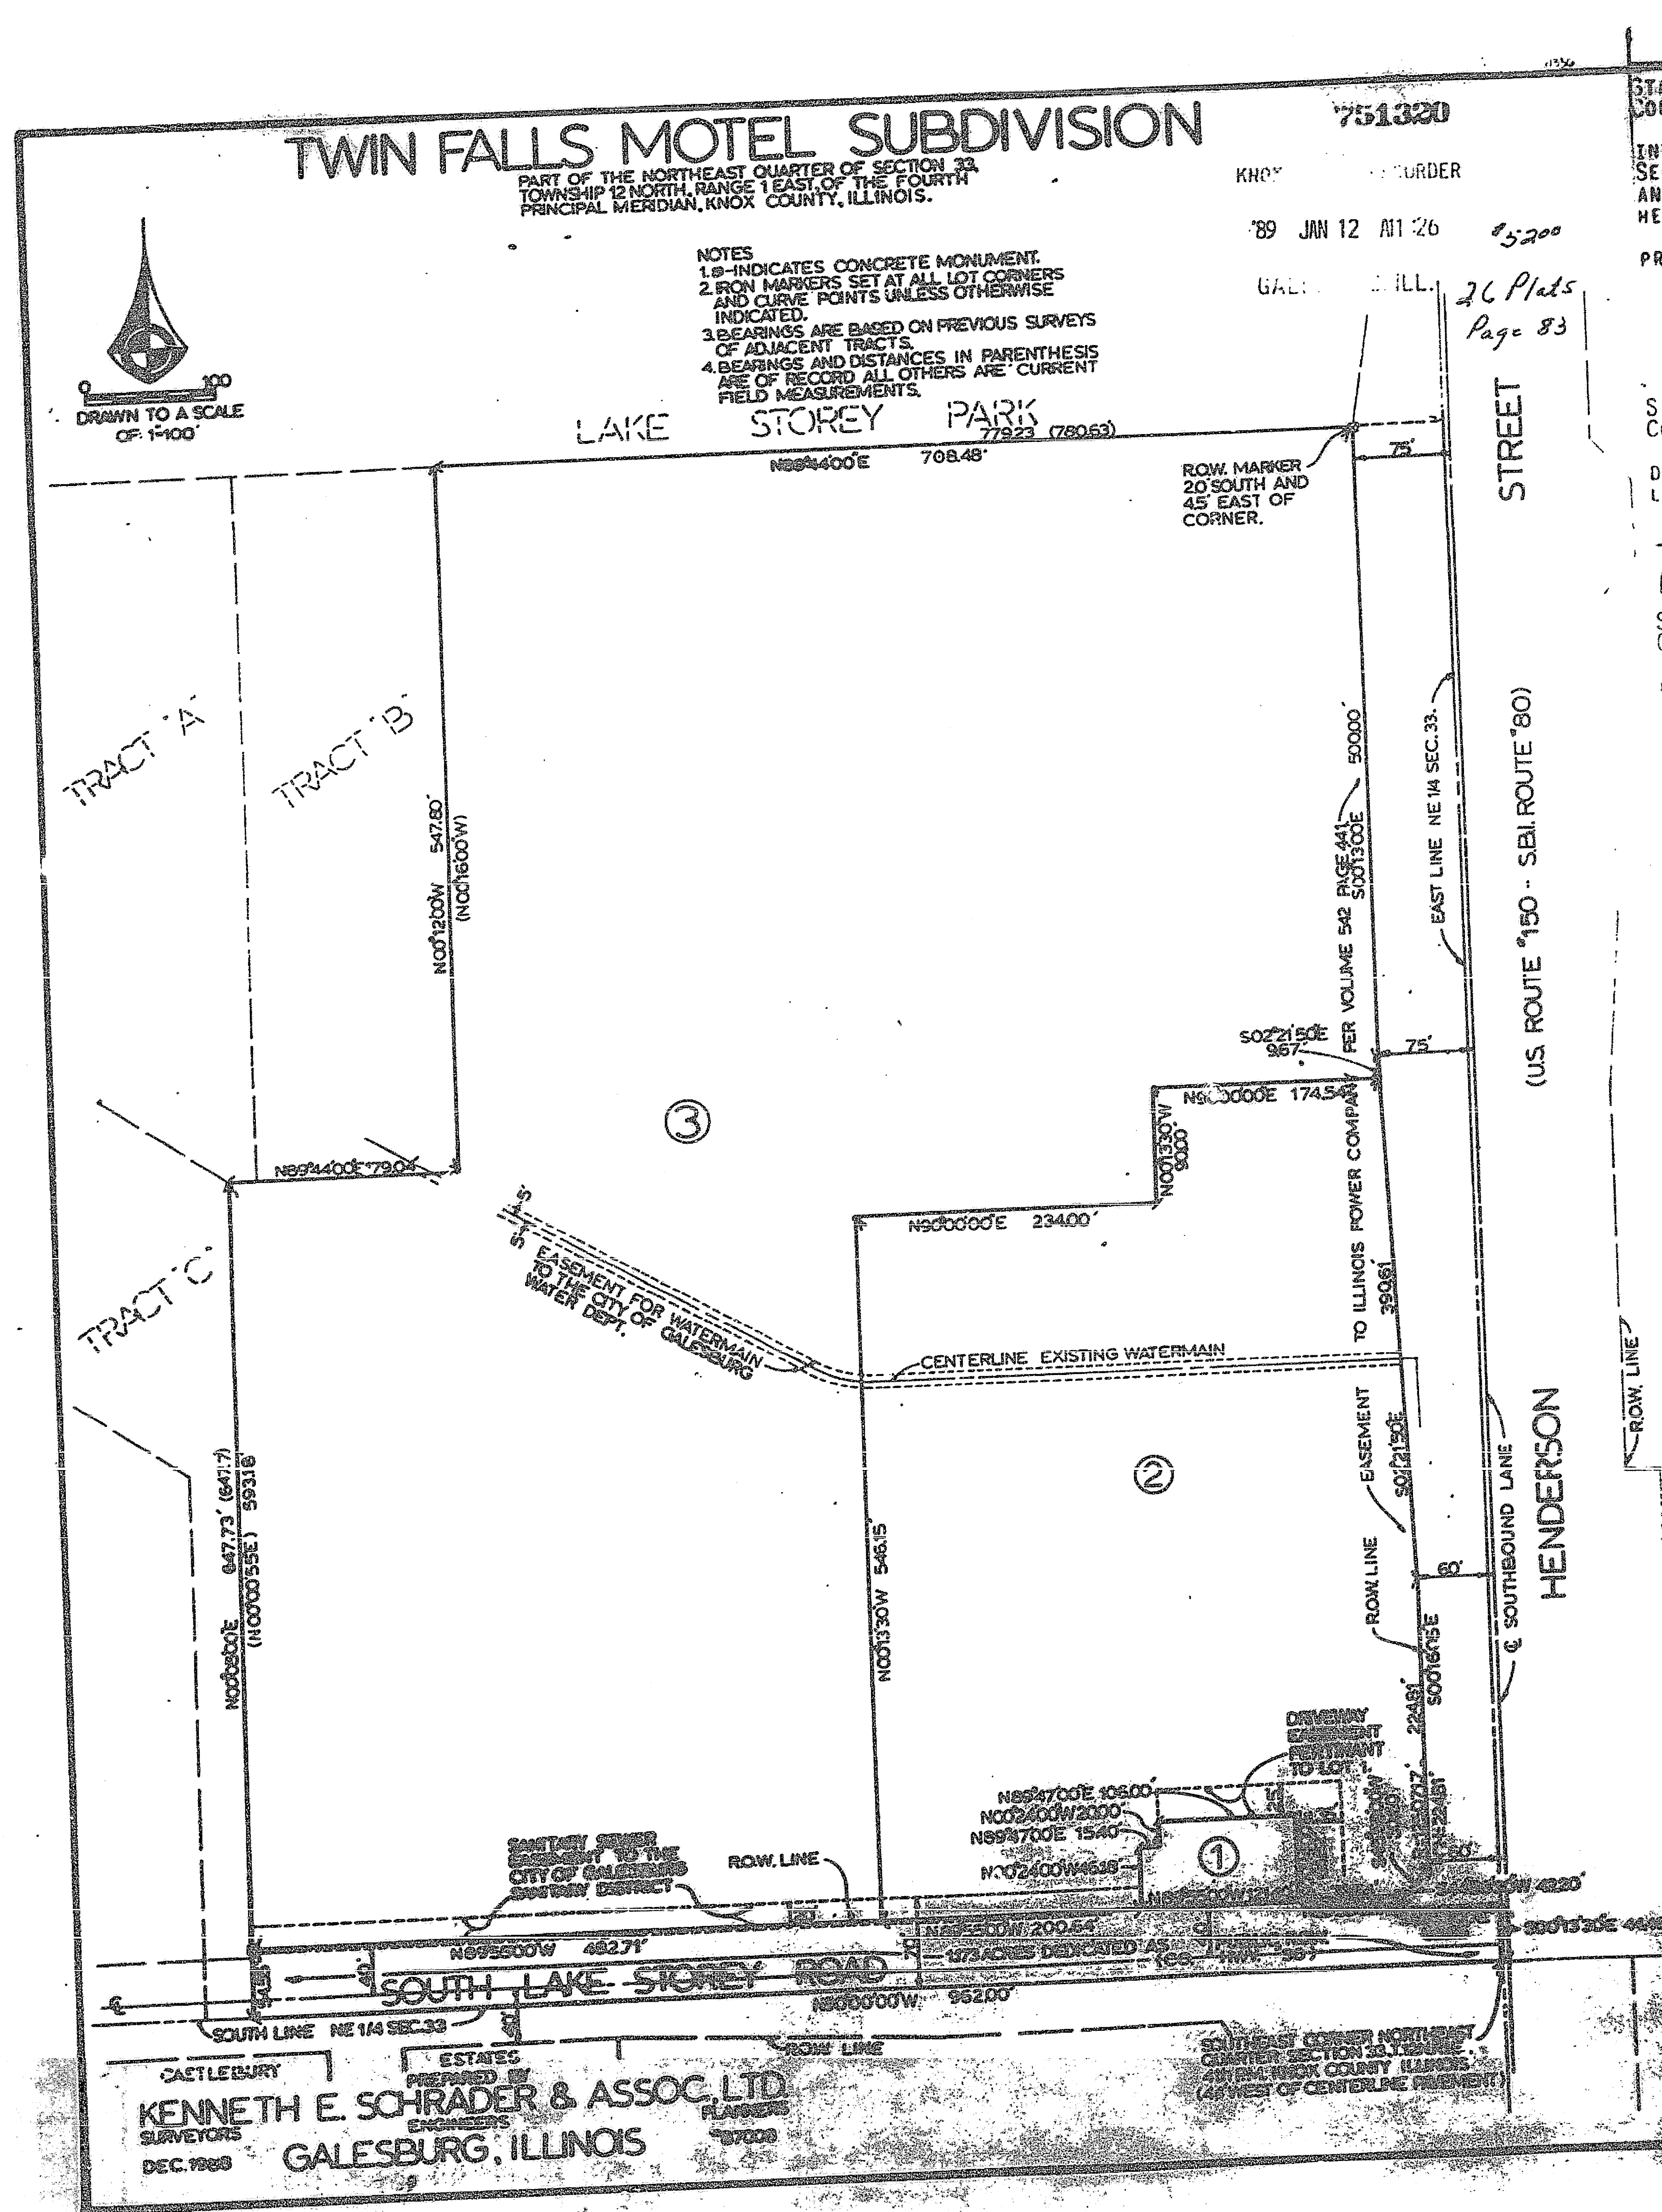

STATE OF ILLINOIS)SS  
COUNTY OF KNOX )  
WE, KENNETH E. SCHRADER & ASSOCIATES, LTD., DO HEREBY STATE THAT WE HAVE SURVEYED AND SUBDIVIDED  
INTO LOTS AND ROADS TO BE KNOWN AS TWIN FALLS MOTEL SUBDIVISION, PART OF THE NORTHEAST QUARTER OF  
SECTION 33, TOWNSHIP 12 NORTH, RANGE 1 EAST OF THE FOURTH PRINCIPAL MERIDIAN, KNOX COUNTY, ILLINOIS,  
AND THAT THE ACCOMPANYING PLAT IS A TRUE AND CORRECT REPRESENTATION OF SAID SURVEY AND SUBDIVISION AS  
HEREIN SHOWN AND DRAWN TO A SCALE OF ONE INCH EQUALS ONE HUNDRED FEET.  
NO SPECIAL FLOOD HAZARD AREA HAS BEEN IDENTIFIED BY THE FEDERAL EMERGENCY MANAGEMENT AGENCY.  
PROPERTY COVERED BY THIS PLAT.  
DATED THIS 11th DAY OF JANUARY, A.D., 1980.  
BY: Kenneth E. Schrader & Associates, Ltd.  
SURVEYORS AND ENGINEERS  
ILLINOIS LAND SURVEYOR #1701

STATE OF ILLINOIS)SS  
COUNTY OF KNOX )  
THE UNDERSIGNED, COUNTY CLERK OF KNOX COUNTY, ILLINOIS, DO HEREBY CERTIFY THAT THERE ARE NO  
DELINQUENT GENERAL TAXES, NO UNPAID FORFEITED TAXES AND NO REDEEMABLE TAX SALES AGAINST ANY OF THE  
LAND INCLUDED IN THE ANNEXED PLAT  
GIVEN UNDER MY HAND AND SEAL OF THE COUNTY OF GALESBURG, ILLINOIS THIS 11th DAY OF  
JANUARY, A.D., 1980.  
COUNTY CLERK: [Signature]

STATE OF ILLINOIS)SS  
COUNTY OF KNOX )  
WE, THE UNDERSIGNED, OWNERS AND PROPRIETORS OF THE LAND DESCRIBED IN THE ACCOMPANYING PLAT AND  
CERTIFICATES, DO HEREBY CERTIFY THAT WE HAVE CAUSED THE SURVEY AND SUBDIVISION TO BE MADE TO THE BEST OF OUR  
KNOWLEDGE AND BELIEF.  
TWIN FALLS MOTEL CO., AN OHIO LIMITED PARTNERSHIP  
BY: [Signature] ANST. PARTNER  
URBAN PROPERTIES INC., A GENERAL PARTNER

Connecticut  
STATE OF CONNECTICUT)SS Hartford  
COUNTY OF HARTFORD )  
THE UNDERSIGNED, A NOTARY PUBLIC IN AND FOR THE COUNTY AND STATE AFORESAID DO HEREBY CERTIFY  
THAT DAVID L. ROGERS, PRESIDENT OF URBAN PROPERTIES INC., A GENERAL PARTNER OF TWIN  
FALLS MOTEL COMPANY, AN OHIO LIMITED PARTNERSHIP, PERSONALLY KNOWN TO BE THE SAME PERSON WHOSE NAME IS  
SUBSCRIBED TO THE FOREGOING INSTRUMENT, APPEARED BEFORE ME THIS DAY IN PERSON AND ACKNOWLEDGED THAT  
THEY SIGNED THE SAME AS THEIR FREE AND VOLUNTARY ACT FOR THE USES AND PURPOSES SET  
FORTH, INCLUDING THE RELEASES AND WAIVER OF THE RIGHT OF HOMESTEAD.  
GIVEN UNDER MY HAND AND NOTARIAL SEAL THIS 10th DAY OF JANUARY, A.D., 1980.  
NOTARY PUBLIC: Beverly J. Cantafel

STATE OF ILLINOIS)SS  
COUNTY OF KNOX )  
WE, THE UNDERSIGNED, MORTGAGEE OF THE LAND DESCRIBED IN THE ACCOMPANYING PLAT AND  
CERTIFICATES, DO HEREBY CERTIFY THAT WE HAVE CAUSED THE SURVEY AND SUBDIVISION TO BE MADE AS SHOWN ON  
THE ACCOMPANYING PLAT AND ACKNOWLEDGE SAID SURVEY AND SUBDIVISION TO THE BEST OF OUR  
KNOWLEDGE AND BELIEF.  
CONNECTICUT MUTUAL LIFE INSURANCE CO.  
BY: [Signature] President, Connecticut Mutual Life Insurance Co.

Connecticut  
STATE OF CONNECTICUT)SS Hartford  
COUNTY OF HARTFORD )  
THE UNDERSIGNED, A NOTARY PUBLIC IN AND FOR THE COUNTY AND STATE AFORESAID DO HEREBY CERTIFY  
THAT MICHAEL J. GREEN, PRESIDENT OF CONNECTICUT MUTUAL LIFE INSURANCE COMPANY, PERSONALLY  
KNOWN TO BE THE SAME PERSON WHOSE NAME IS SUBSCRIBED TO THE FOREGOING INSTRUMENT, APPEARED BEFORE ME  
THIS DAY IN PERSON AND ACKNOWLEDGED THAT THEY SIGNED THE SAME AS THEIR FREE AND VOLUNTARY ACT FOR THE  
USES AND PURPOSES SET FORTH, INCLUDING THE RELEASES AND WAIVER OF THE RIGHT OF HOMESTEAD.  
GIVEN UNDER MY HAND AND NOTARIAL SEAL THIS 10th DAY OF JANUARY, A.D., 1980.  
NOTARY PUBLIC: Beverly J. Cantafel

STATE OF ILLINOIS)SS  
COUNTY OF KNOX )  
REVIEWED BY THE CITY OF GALESBURG PLANNING COMMISSION THIS 20th DAY OF  
JANUARY, A.D., 1980.  
BY: [Signature] TITLE: Executive

STATE OF ILLINOIS)SS  
COUNTY OF KNOX )  
APPROVED BY THE CITY OF GALESBURG THIS 3rd DAY OF JANUARY  
BY: [Signature] TITLE: City Clerk

STATE OF ILLINOIS)SS  
COUNTY OF KNOX )  
APPROVED THIS 11th DAY OF JANUARY, A.D., 1980.  
BY: [Signature] KNOX COUNTY SPT. OF HIGHWAYS

STATE OF ILLINOIS)SS  
COUNTY OF KNOX )  
APPROVED BY THE ILLINOIS DEPARTMENT OF TRANSPORTATION WITH RESPECT TO ROADWAY ACCESS PURSUANT TO  
ILL. REV. STATUTES 1987, CHAPTER 109, PAR. 2. HOWEVER, A HIGHWAY PERMIT FOR ACCESS IS REQUIRED.  
THAT THE ACCESS REQUIREMENTS CONTAINED IN THE DEPARTMENT'S "POLICY ON PERMITS FOR ACCESS DRIVENWAYS TO  
STATE HIGHWAYS" WILL BE REQUIRED BY THE DEPARTMENT.  
DATE 1/11/80 BY: [Signature]