


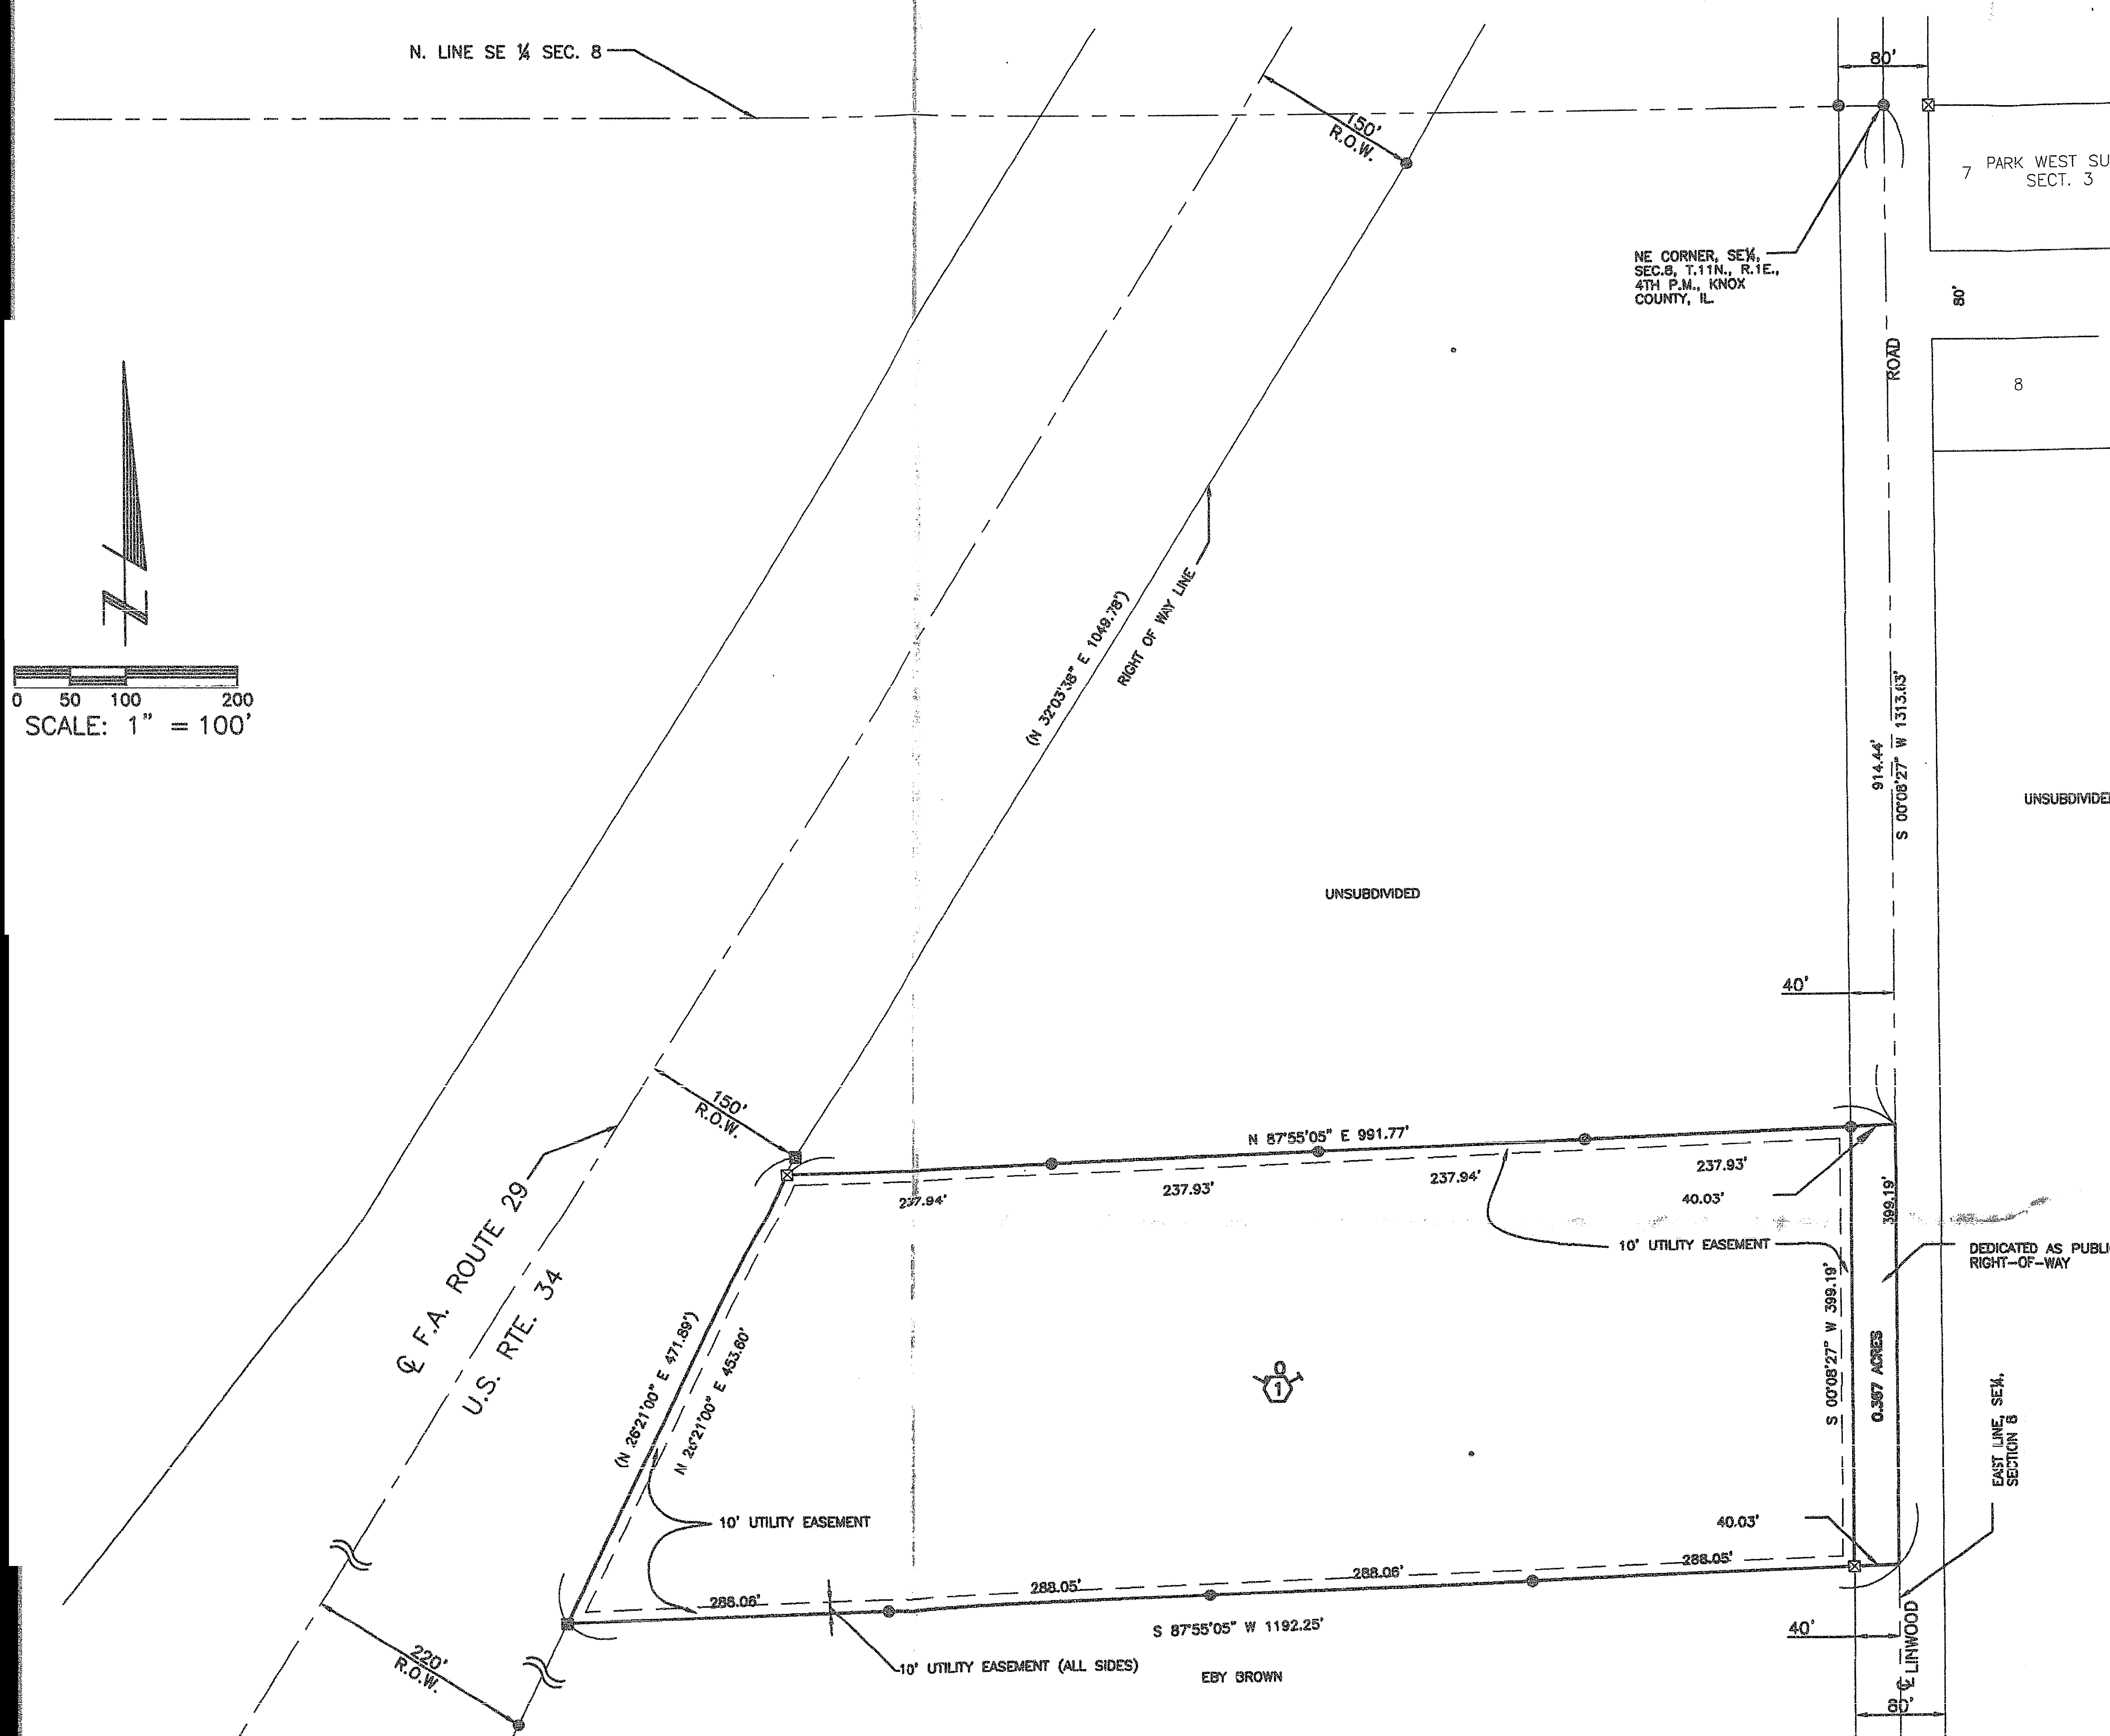

LINWOOD SUBDIVISION
PHASE I

BEING A SUBDIVISION OF PART OF THE SOUTHEAST QUARTER OF
SECTION 8, TOWNSHIP 11 NORTH, RANGE 1 EAST OF THE 4TH
PRINCIPAL MERIDIAN, CITY OF GALESBURG, KNOX COUNTY, ILLINOIS

NANCY McLONE
KNOX COUNTY RECORDER
833610

'97 SEP 29 P3:09

GALESBURGH, ILL.

53⁰⁰

3.1 of Plate

Book... 51... of Flats
Page 54

Page 1

STATE OF ILLINOIS } SS
COUNTY OF KNOX }

I, RONALD I. ZUCK, AN ILLINOIS PROFESSIONAL LAND SURVEYOR, DO HEREBY CERTIFY THAT I HAVE SURVEYED AND SUBMITTED A PART OF THE SOUTHEAST ¼ OF SECTION 8, T. 11 N., R. 1 E. OF THE 4TH P.M., INTO A LOT TO BE KNOWN AS 5th AND 6th STATIONS - PHASE I IN THE CITY OF GALESBURG, KNOX COUNTY, ILLINOIS.

I FURTHER CERTIFY THAT THE ATTACHED PLAT IS A TRUE AND CORRECT REPRESENTATION OF SAID SURVEY AND SUBDIVISION. ALL DISTANCES ARE IN FEET AND DECIMAL PARTS THEREOF.

NO PART OF THE ABOVE DESCRIBED PROPERTY IS SITUATED WITHIN A SPECIAL FLOOD HAZARD AREA AS IDENTIFIED BY THE FEDERAL EMERGENCY MANAGEMENT AGENCY.

DATED THIS 16th DAY OF Sept, A.D. 1997.

BY Ronald I. Zuck
RONALD I. ZUCK
ILLINOIS PROFESSIONAL LAND SURVEYOR #2192

STATE OF ILLINOIS } SS
COUNTY OF DEKALB }

THIS IS TO CERTIFY THAT THE UNDERSIGNED ARE THE OWNERS AND PROPRIETORS OF THE LAND DESCRIBED IN THE ATTACHED PLAT AND THEY HAVE CAUSED THE SAME TO BE SURVEYED, SUBDIVIDED AND PLATTED AS SHOWN BY THE ATTACHED PLAT FOR USES AND PURPOSES AS INDICATED THEREON, AND DO HEREBY ACKNOWLEDGE AND ADOPT THE SAME UNDER THE STYLE AND TITLE THEREON INDICATED.

DATED 18th Sept ILLINOIS, THIS 18th DAY OF Sept - A.D. 1997.

[Signature]

OWNER

STATE OF ILLINOIS }
COUNTY OF DEARBORN }

County Aforesaid, do hereby certify that 2 Key Murders
and are personally known to me
to be the same persons whose names are subscribed to the foregoing
certificate, appeared before me this day in person and acknowledged
the execution of the annexed plat and accompanying instrument for the
uses and purposes therein set forth as his free and voluntary act.

GIVEN UNDER MY HAND AND SEAL THIS 18th DAY OF September A.D., 1997.

James J. McConkey
NOTARY PUBLIC

OFFICIAL SEAL
SUSAN J. McCONKEY
NOTARY PUBLIC, STATE OF ILLINOIS
MY COMMISSION EXPIRES 5-23-2001

STATE OF ILLINOIS)
COUNTY OF KNOX)
)
)

APPROVED THIS 15th DAY OF September, 1997.
Anita L. Carleton
 CITY CLERK - GAITHERSBURG

STATE OF ILLINOIS }
COUNTY OF KNOX }

APPROVED THIS 12th DAY OF August A.D., 1997.
Ray A. Perkins

STATE OF ALABAMA COMMISSION

CITY OF GALESBURG PLANNING COMMISSION

STATE OF ILLINOIS }
COUNTY OF KNOX }

THIS IS TO CERTIFY THAT I FIND NO DELINQUENT OR UNPAID TAXES OR SPECIAL ASSESSMENTS, NO UNPAID FORFEITED TAXES, AND NO REDEEMABLE TAX SALES AGAINST ANY OF THE REAL ESTATE DESCRIBED IN THE FOREGOING CERTIFICATES. I FURTHER CERTIFY THAT I HAVE RECEIVED ALL STATUTORY DUES IN CONNECTION WITH THE ANNEXED PLAT.

DATED THIS 26 DAY OF Sept A.D. 1897.

WEBER, HILLEMEIER & ZUCK, INC.
CONSULTING ENGINEERS & LAND SURVEYORS
GALESBURG, ILLINOIS
JOB NO. 179080 DATE: 7/25/97

Filed by City of Opleburg