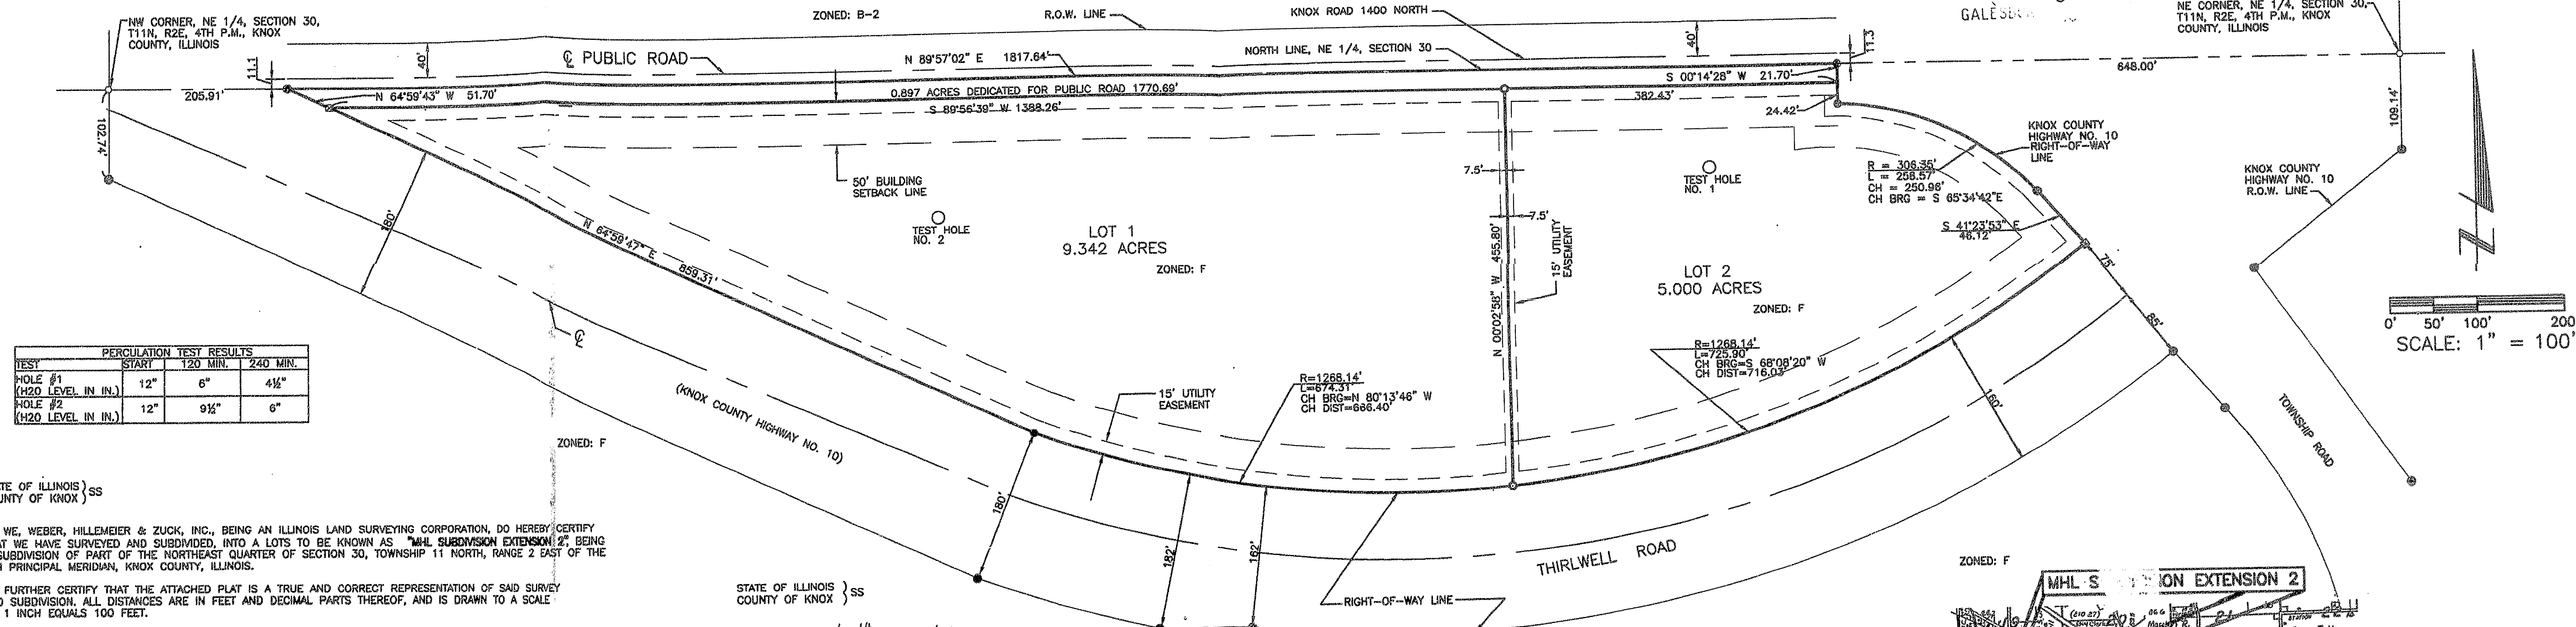


"MHL SUBDIVISION EXTENSION 2"BEING A SUBDIVISION OF PART OF THE NORTHEAST QUARTER OF SECTION 30,
TOWNSHIP 11 NORTH, RANGE 2 EAST OF THE FOURTH PRINCIPAL MERIDIAN, KNOX COUNTY, ILLINOIS.Book 32 of Plats
Page 79NANCY McCUNE
KNOX COUNTY RECORDER

850723

'99 JAN 28 A9:09

GALESBURG 5300

NE CORNER, NE 1/4, SECTION 30,
T11N, R2E, 4TH P.M., KNOX
COUNTY, ILLINOIS

PERCUSSION TEST RESULTS			
TEST	START	120 MIN.	240 MIN.
HOLE #1 (H2O LEVEL IN IN.)	12"	6"	4 1/2"
HOLE #2 (H2O LEVEL IN IN.)	12"	9 1/2"	6"

STATE OF ILLINOIS } SS
COUNTY OF KNOX }

WE, WEBER, HILLEMEIER & ZUCK, INC., BEING AN ILLINOIS LAND SURVEYING CORPORATION, DO HEREBY CERTIFY THAT WE HAVE SURVEYED AND SUBDIVIDED INTO A LOT TO BE KNOWN AS "MHL SUBDIVISION EXTENSION 2" BEING A SUBDIVISION OF PART OF THE NORTHEAST QUARTER OF SECTION 30, TOWNSHIP 11 NORTH, RANGE 2 EAST OF THE 4TH PRINCIPAL MERIDIAN, KNOX COUNTY, ILLINOIS.

WE FURTHER CERTIFY THAT THE ATTACHED PLAT IS A TRUE AND CORRECT REPRESENTATION OF SAID SURVEY AND SUBDIVISION. ALL DISTANCES ARE IN FEET AND DECIMAL PARTS THEREOF, AND IS DRAWN TO A SCALE OF 1 INCH EQUALS 100 FEET.

WE FURTHER CERTIFY THAT THE LAND IS WITHIN 1 1/2 MILES OF THE CORPORATE LIMITS OF THE CITY OF KNOXVILLE AND THE CITY OF GALESBURG, WHICH HAS ADOPTED A CITY PLAN AND IS EXERCISING THE SPECIAL POWERS AUTHORIZED BY DIVISION 12 OF ARTICLE 11 OF THE ILLINOIS MUNICIPAL CODE, AS NOW OR HEREAFTER AMENDED.

NO PART OF THE PROPERTY COVERED BY THIS PLAT IS SITUATED WITHIN A SPECIAL FLOOD HAZARD AREA AS IDENTIFIED FOR KNOX COUNTY, ILLINOIS BY THE FEDERAL EMERGENCY MANAGEMENT AGENCY, MAP INDEX, COMMUNITY PANEL NO. 170914 01258, EFFECTIVE DATE: AUGUST 24, 1984.

DATED THIS 23rd DAY OF OCTOBER, A.D., 1998.BY: Ronald L. Zuck
RONALD L. ZUCK - ILLINOIS PROFESSIONAL LAND SURVEYOR #2102STATE OF ILLINOIS } SS
COUNTY OF KNOX }

THIS IS TO CERTIFY THAT DAVID PALMER, A PARTNER OF PUP PARTNERS, THE OWNER AND PROPRIETOR OF THE LAND DESCRIBED IN THE ATTACHED PLAT HAS CAUSED THE SAME TO BE SURVEYED, SUBDIVIDED AND PLATTED AS SHOWN BY THE ATTACHED PLAT FOR USES AND PURPOSES AS INDICATED THEREON, AND DO HEREBY ACKNOWLEDGE AND ADOPT THE SAME UNDER THE STYLE AND TITLE THEREON INDICATED, AND DOES HEREBY DEDICATE ALL STREETS NOT HERETOFORE DEDICATED TO THE USE OF THE PUBLIC AS PUBLIC HIGHWAYS.

I FURTHER CERTIFY THAT I, DAVID PALMER, AS A PARTNER OF PUP PARTNERS, OWNER OF THE PROPERTY HEREIN DESCRIBED IN THE SURVEYOR'S CERTIFICATE, WHICH WILL BE KNOWN AS "MHL SUBDIVISION EXTENSION 2", TO THE BEST OF MY KNOWLEDGE, IS LOCATED WITHIN THE BOUNDARIES OF COMMUNITY UNIT SCHOOL DISTRICT #202, KNOX COUNTY, ILLINOIS.

DATED THIS 23rd DAY OF Dec., 19 98.

David Palmer
DAVID PALMER - PARTNER

STATE OF ILLINOIS } SS
COUNTY OF KNOX }

NOTARY PUBLIC IN AND FOR THE STATE AND COUNTY OF KNOX, ILLINOIS, DO HEREBY CERTIFY THAT DAVID PALMER IS PERSONALLY KNOWN TO BE TO BE THE SAME PERSON WHOSE NAME IS SUBSCRIBED TO THE FOREGOING CERTIFICATE, APPEARED BEFORE ME THIS DAY IN PERSON AND ACKNOWLEDGED THE EXECUTION OF THE ANNEXED PLAT AND ACCOMPANYING INSTRUMENT FOR THE USES AND PURPOSES THEREIN SET FORTH AS HIS FREE AND VOLUNTARY ACT.

GIVEN UNDER MY HAND AND SEAL THIS 23rd DAY OF Dec., A.D., 1998.

Lisa A. Stevenson
NOTARY PUBLIC, State of Illinois
My Commission Expires 01-10-00

STATE OF ILLINOIS } SS
COUNTY OF KNOX }APPROVED THIS 13th DAY OF Jan., A.D., 1999

Greg Chance
CITY OF KNOXVILLE PLANNING COMMISSION

STATE OF ILLINOIS } SS
COUNTY OF KNOX }

EXAMINED AND APPROVED BY THE CITY COUNCIL OF KNOXVILLE
ON THIS 13th DAY OF Jan., 1999

Greg Chance
CITY CLERK - KNOXVILLE

STATE OF ILLINOIS } SS
COUNTY OF KNOX }

THIS PLAT HAS BEEN APPROVED BY THE KNOX COUNTY HIGHWAY DEPARTMENT WITH RESPECT TO ROADWAY ACCESS PURSUANT TO 605 ILLINOIS COMPILATED STATUTES 5/8-105, HOWEVER A HIGHWAY PERMIT FOR ACCESS IS REQUIRED BY THE OWNER OF THE PROPERTY. A PLAN THAT MEETS REQUIREMENTS CONTAINED IN THE DEPARTMENT'S "POLICY ON PERMITS FOR ACCESS DRIVEWAYS TO KNOX COUNTY HIGHWAY SYSTEM" WILL BE REQUIRED BY THE DEPARTMENT.

APPROVED THIS 4th DAY OF January, 1999 A.D.

Barbara H. Zuck
KNOX COUNTY ENGINEER

STATE OF ILLINOIS } SS
COUNTY OF KNOX }APPROVED THIS 24th DAY OF November, 1998 A.D.

Greg Chance
CITY OF KNOXVILLE PLANNING COMMISSION

STATE OF ILLINOIS } SS
COUNTY OF KNOX }APPROVED THIS 1st DAY OF Dec., 1998 A.D.

Greg Chance
GALESBURG CITY CLERK

STATE OF ILLINOIS } SS
COUNTY OF KNOX }

I, GREG CHANCE, DIRECTOR OF THE PUBLIC HEALTH DEPARTMENT OF THE COUNTY OF KNOX, ILLINOIS, DO HEREBY CERTIFY THAT THE LAND DESCRIBED IN THE ANNEXED PLAT MEETS THE MINIMUM REQUIREMENTS OF SAID COUNTY FOR PRIVATE, ON-SITE SEWAGE TREATMENT SYSTEMS AND POTABLE WATER SUPPLIES.

DATED AT GALESBURG, ILLINOIS, THIS 4th DAY OF January, 1999, A.D.

Greg Chance
DIRECTOR OF PUBLIC HEALTH

STATE OF ILLINOIS } SS
COUNTY OF KNOX }APPROVED THIS 31st DAY OF Dec., 1998 A.D.


Mark E. Benge
KNOX TOWNSHIP ROAD COMMISSIONER

STATE OF ILLINOIS } SS
COUNTY OF KNOX }APPROVED THIS 27th DAY OF Jan., 1999 A.D.

Chris Bray
SUPERVISOR OF ASSESSMENTS

STATE OF ILLINOIS } SS
COUNTY OF KNOX }APPROVED THIS 22nd DAY OF Jan., 1999 A.D.

Barbara H. Zuck
KNOX COUNTY PLAT OFFICER

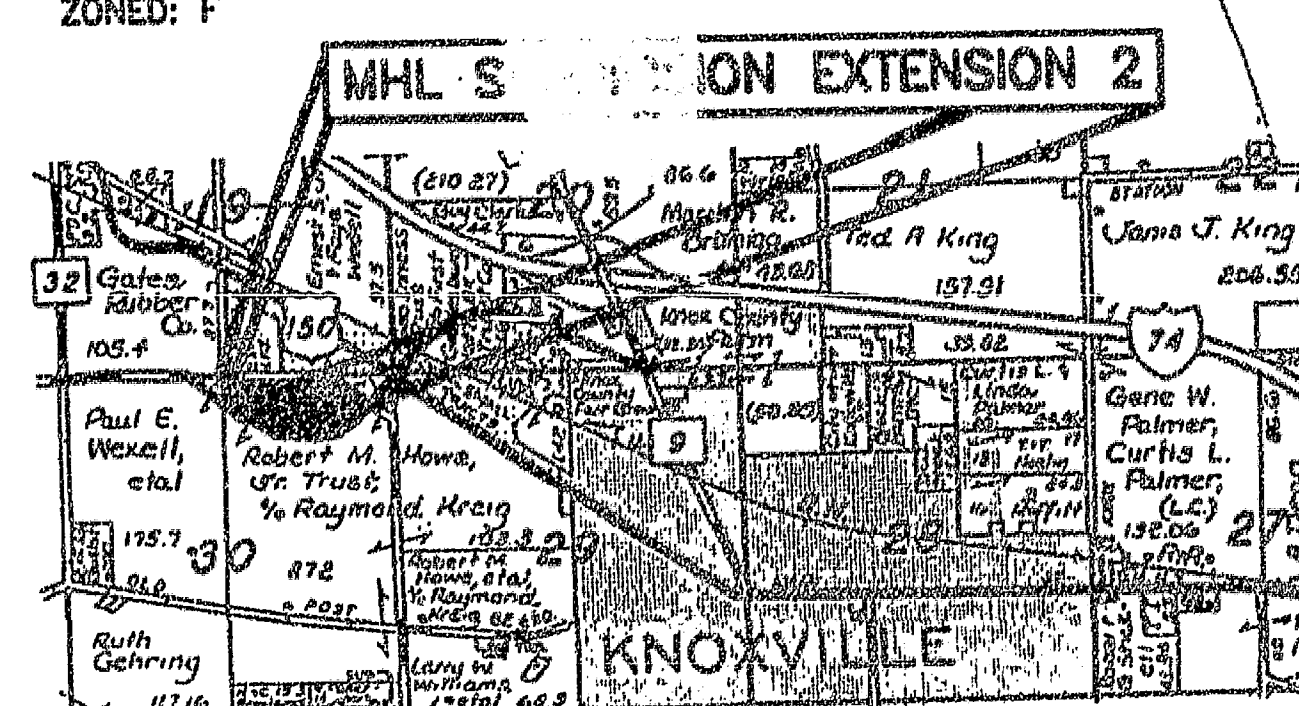LOCATION MAP
NOT TO SCALESTATE OF ILLINOIS } SS
COUNTY OF KNOX }

THIS IS TO CERTIFY THAT I FIND NO DELINQUENT OR UNPAID TAXES OR SPECIAL ASSESSMENTS, NO UNPAID FORFEITED TAXES, AND NO REDEEMABLE TAX SALES AGAINST ANY OF THE REAL ESTATE DESCRIBED IN THE FOREGOING CERTIFICATES. I FURTHER CERTIFY THAT I HAVE RECEIVED ALL STATUTORY FEES IN CONNECTION WITH THE ANNEXED PLAT.

DATED THIS 23rd DAY OF Dec., A.D., 1998.

Dolly H. Wright
COUNTY CLERK

- NOTES
1. INDICATES I.D.O.T. BRASS DISK FOUND IN PLACE THIS SURVEY.
 2. INDICATES IRON MARKER FOUND IN PLACE.
 3. INDICATES 5/8" x 30" REBAR SET THIS SURVEY.
 4. INDICATES CONCRETE MONUMENT SET THIS SURVEY.
 5. DISTANCES ARE IN FEET AND DECIMAL PARTS THEREOF.
 6. BEARINGS AND DISTANCES IN PARENTHESES ARE THOSE OF RECORD; ALL OTHERS ARE FIELD MEASUREMENTS.
 7. BEARINGS ARE BASED ON PREVIOUS PLATS OF SURVEY.

WEBER, HILLEMEIER & ZUCK, INC.

CONSULTING ENGINEERS & LAND SURVEYORS

GALESBURG,

ILLINOIS

JOB NO. 189125

DATE: 10/16/98

OWNER: PUP PARTNERS
698 U.S. HIGHWAY 150 E
GALESBURG, ILLINOIS
DATED: OCTOBER 18, 1998